


Floor Plan




Existing Building A
Bungalow - 77.3m²

scale 1:100
0 1 2 3 4 5m

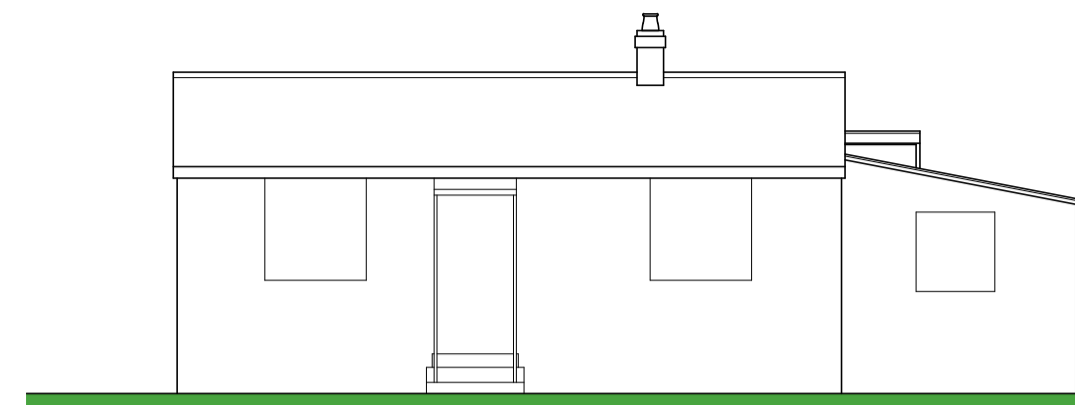


Front Elevation - sw


scale 1:100
0 1 2 3 4 5m

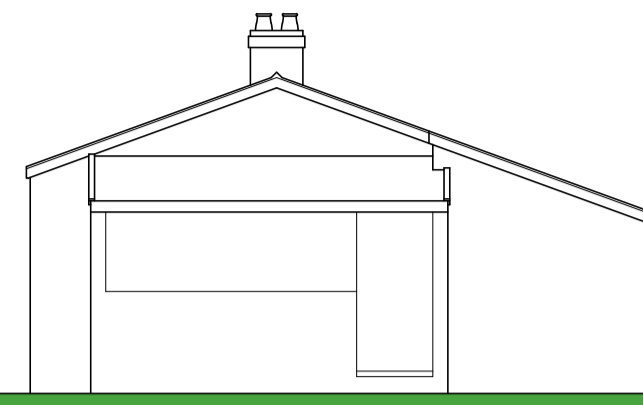


Side Elevation - se

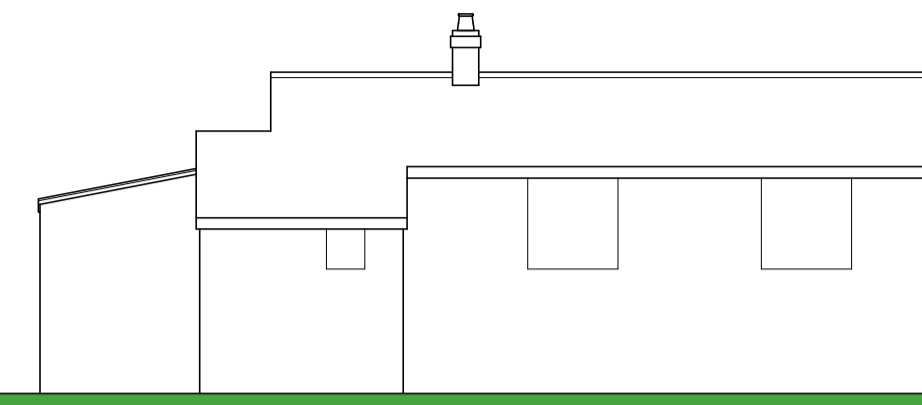

Rear Elevation - ne

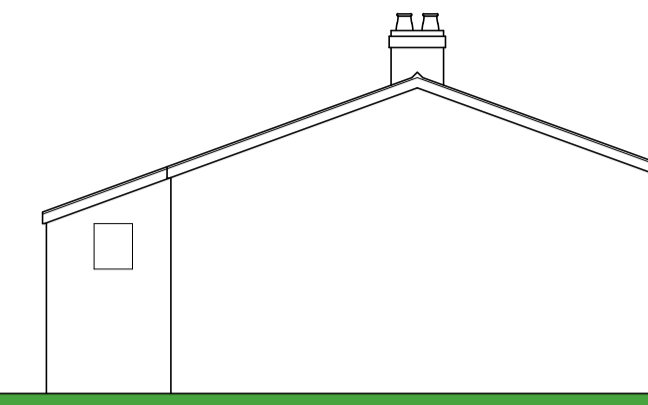

Side Elevation - nw

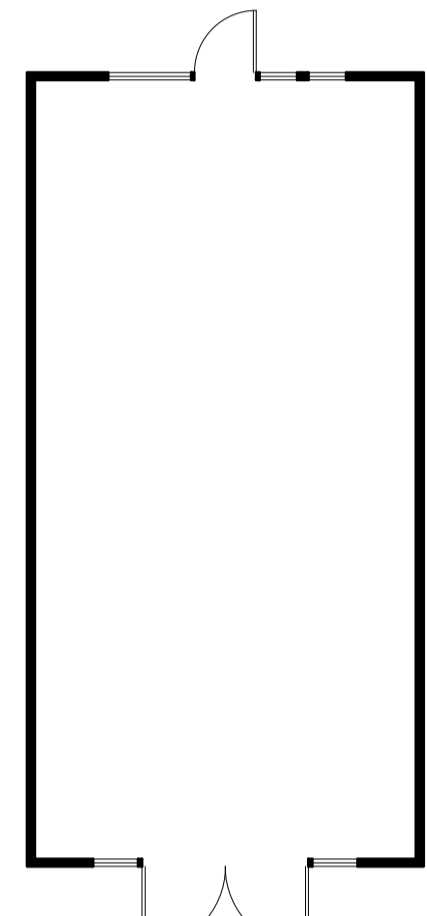


Floor Plan



Existing Building B
Store - 55.0m²

scale 1:100
0 1 2 3 4 5m

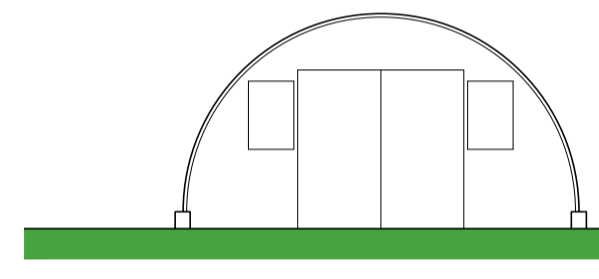


Front Elevation - sw

scale 1:100
0 1 2 3 4 5m



Side Elevation - se

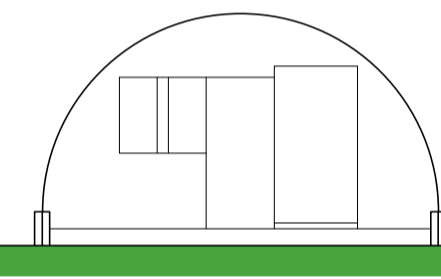

Rear Elevation - ne




Side Elevation - nw



Key Plan

scale 1:500
0 5 10 15 20 25m

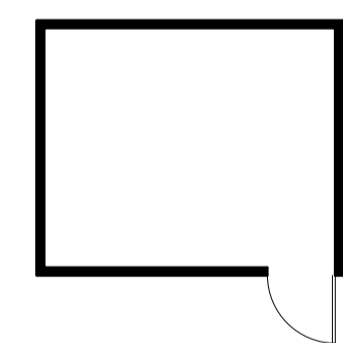


Floor Plan




Existing Building Ci)
Shed - 13.6m²

scale 1:100
0 1 2 3 4 5m

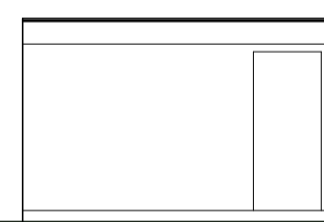


Front Elevation - SW


scale 1:100
0 1 2 3 4 5m

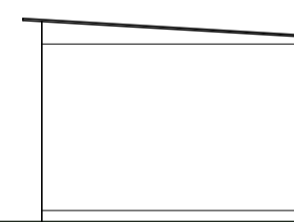


Side Elevation - se

 

Rear Elevation - ne

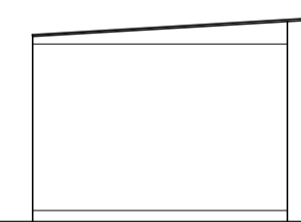

Side Elevation - nw

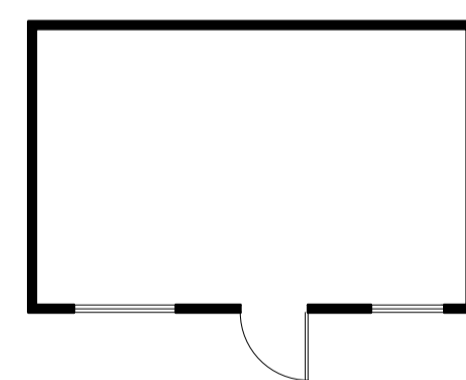


Floor Plan




Existing Building Cii)
Shed - 22.7m²

scale 1:100
0 1 2 3 4 5m

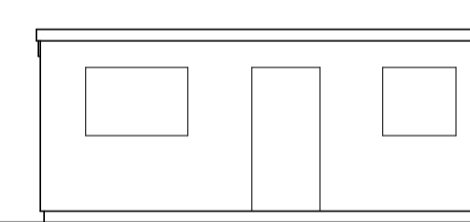


Front Elevation - SW

scale 1:100
0 1 2 3 4 5m

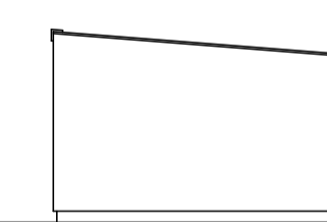


Side Elevation - se

 

Rear Elevation - ne



Side Elevation - nw

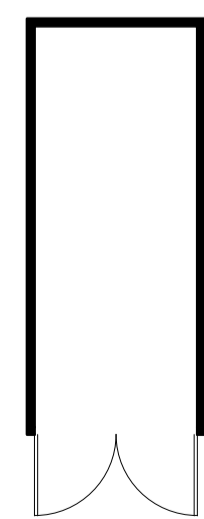


Floor Plan




Existing Building Ciii)
Shed - 12.9m²

scale 1:100
0 1 2 3 4 5m

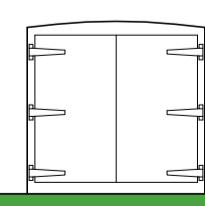


Front Elevation - ne


scale 1:100
0 1 2 3 4 5m

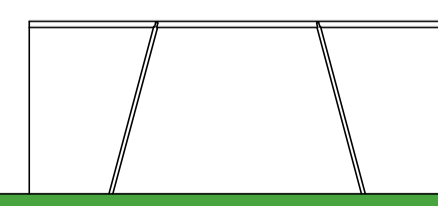

Side Elevation - nw

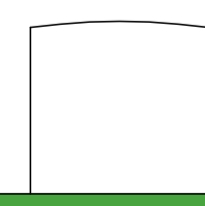

Rear Elevation - sw

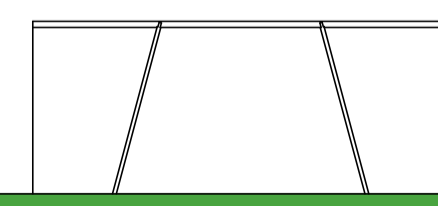

Side Elevation - nw