



front elevation




rear elevation

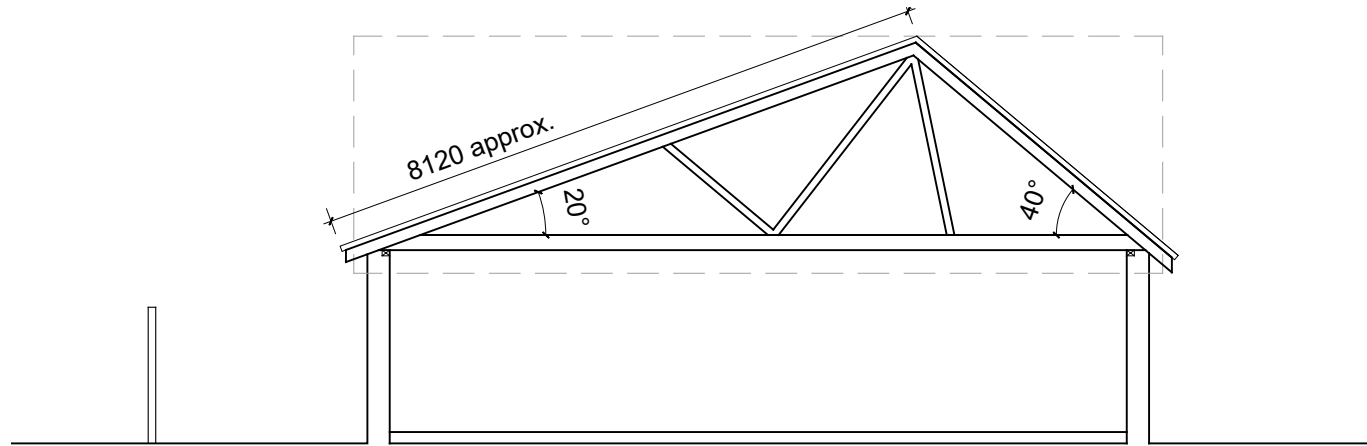


section

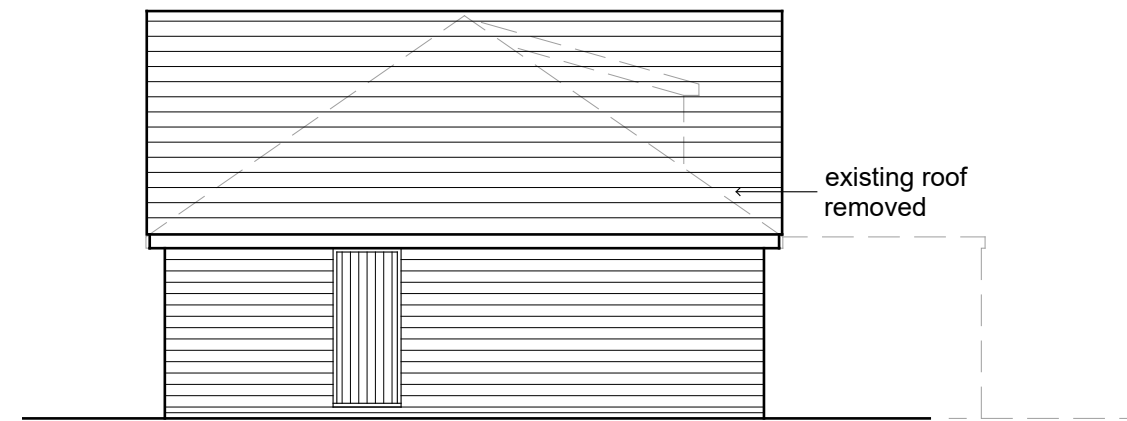

side elevation

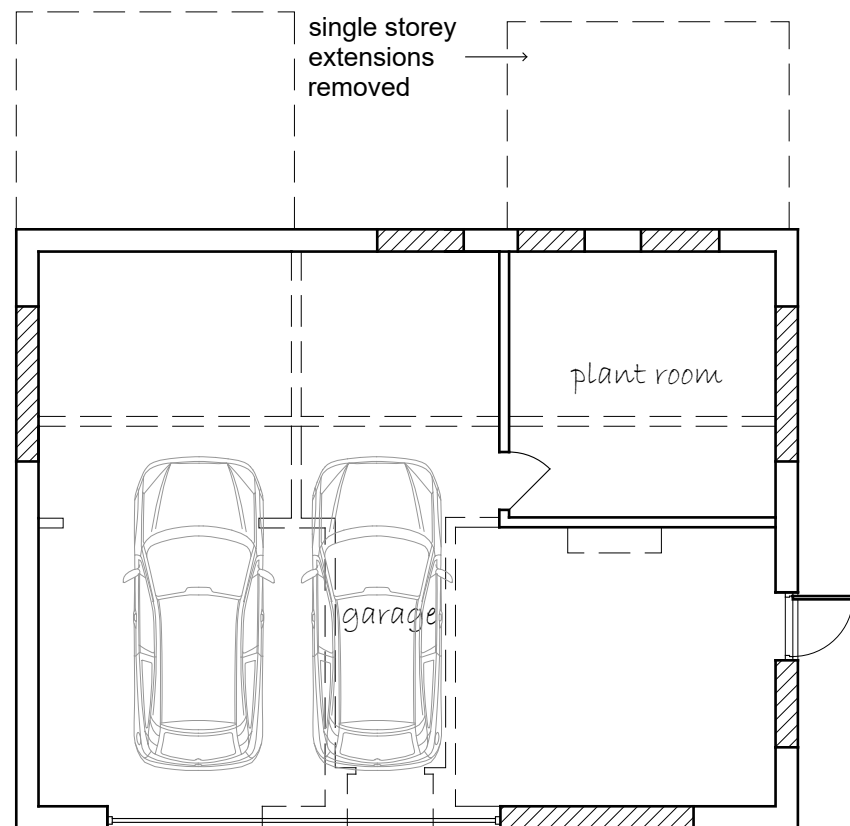

floor plan

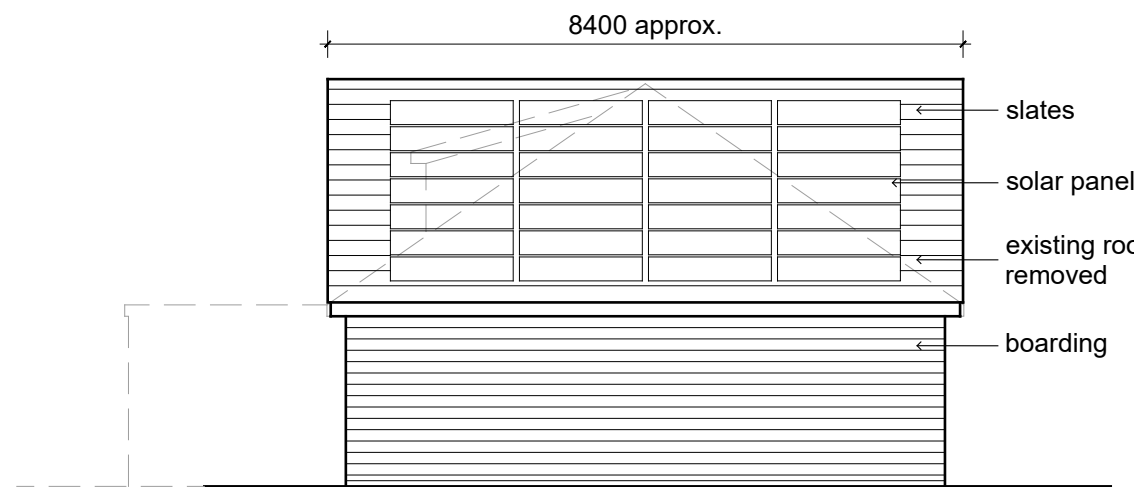

side elevation

**Materials Schedule**

**Roof:**  
 Marley Thrutone Slates  
 Fascias, soffits & rainwater goods  
 colour - RAL 7016 Anthracite

**Walls:**  
 Timber weather boarding  
 colour - RAL 7016 Anthracite

**Doors:**  
 colour - RAL 7016 Anthracite

Client:  
**Mr McPherson**

Project:  
**Proposed Garage  
 Serenity Barn, Wetherden**

Drawing Title:

**GARAGE DETAILS**

Scale:  
**1:100 @ A3**

Status:  
**Planning**

Drawing Number:

**209-PL-203**

Revision:

**D**