


Sign A
Diagram 670 TSRGD
30mph Speed Limit.
Height and diameter to
match existing signage



Sign B
Diagram 670 TSRGD
20mph Speed Limit.
Height and diameter to
match existing signage



Sign C
Diagram 545 TSRGD
Children Crossing.
Mounting height 1.5m

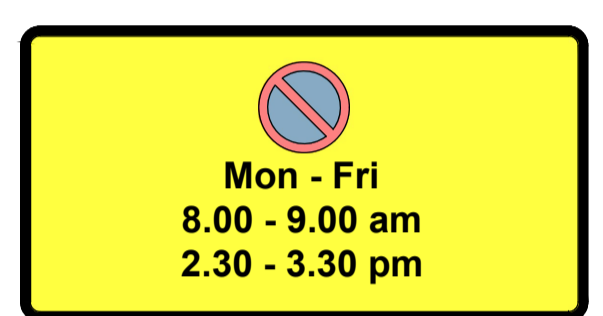


Sign D
Diagram 636.2 TSRGD
Waiting Restrictions Sign.
Mounting height <1.2m
or to match existing signage



Sign E
No Stopping Sign.
Mounting height <1.2m
or to match existing signage

FOR CONTINUATION, PLEASE
SEE MAIN DRAWING >>>

<<< FOR CONTINUATION, PLEASE SEE INSET

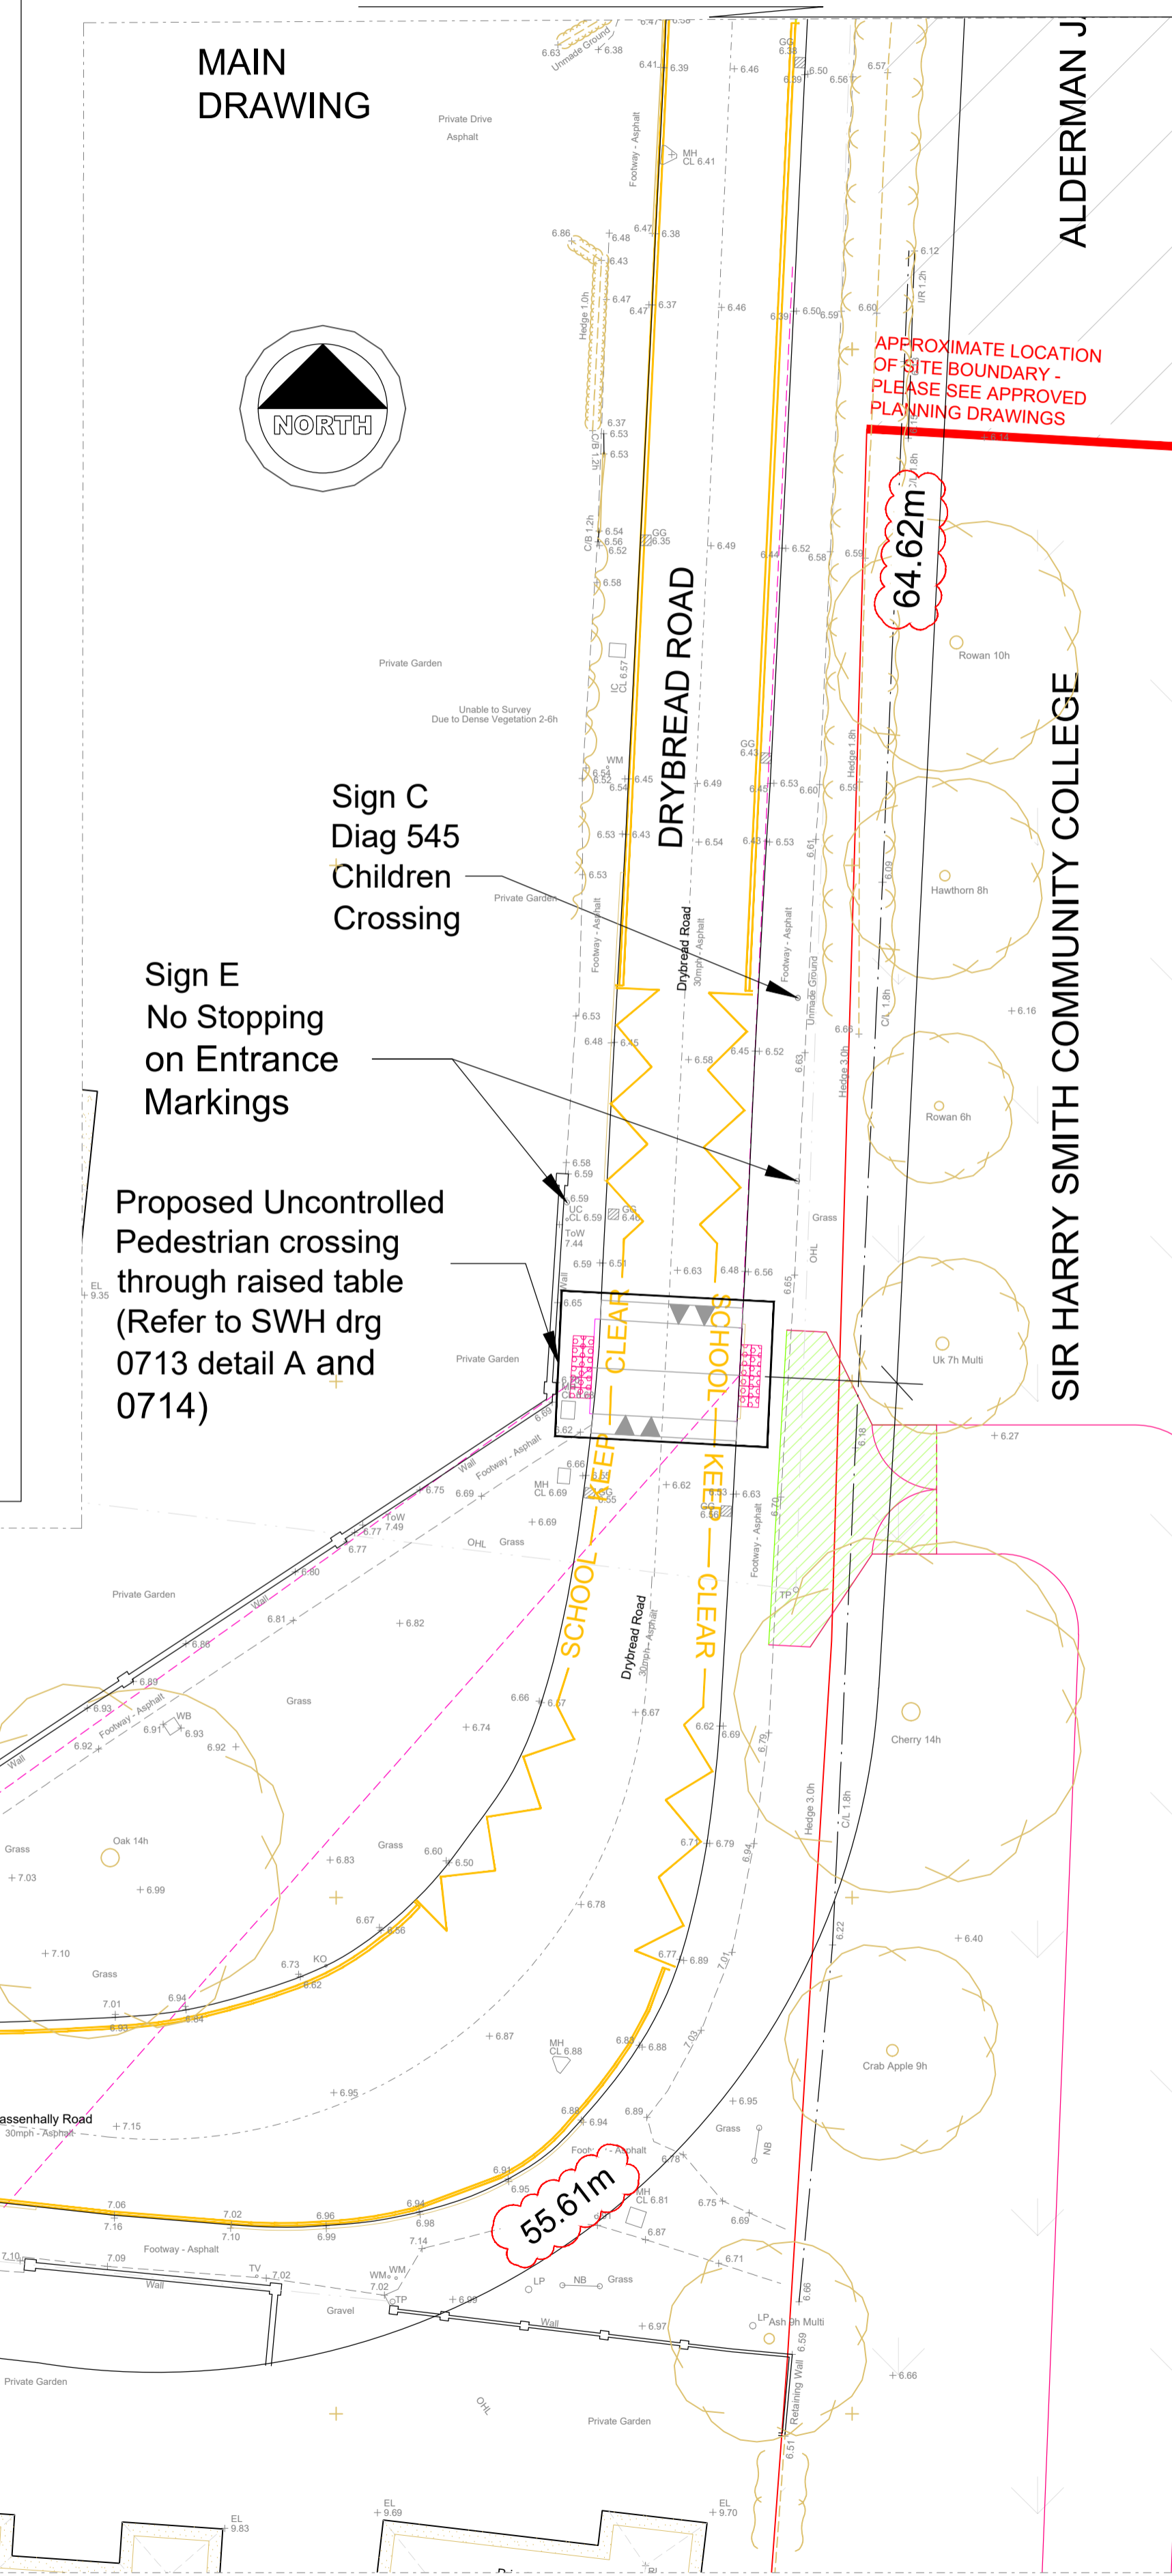

- Notes**
- GENERAL**
- This drawing is to be read in conjunction with all relevant Engineers and Architects drawings and with the Specification.
 - For setting out refer to Architects drawings.
 - All dimensions are in millimetres and levels are in metres unless noted otherwise.
 - Contractor to take all relevant dimensions on site. Any discrepancies to be advised to the Engineer.
 - Contractor to check/scan for services prior to construction to avoid any damage during works.
- Highway construction materials and workmanship shall be in accordance with Cambridgeshire County Council's House Estate Road Specification unless otherwise agreed with the Local Highway Authority. If there is any discrepancy between the specification and the approved drawings, the specification shall take precedence.

- KEY**
- Existing western boundary of 20mph zone
 - Proposed western boundary of 20mph zone
 - Proposed speed cushion
 - Existing single yellow line (waiting restriction)
 - Proposed single yellow line (waiting restrictions) to Diag. 1017 TSRGD.
 - Proposed double yellow lines (waiting prohibited at all times) to Diag. 1018.1 TSRGD.
 - Proposed "School Keep Clear" marking and zigzags
 - Proposed Tactile Paving
 - Proposed Arrival Area

FOR TENDER - NOT FOR CONSTRUCTION

Rev.	Amendment	Dim.	Chkd.	Appd.	Date
T07	Revised Tender Issue	JH	-	-	30.11.23
T06	Revised Tender Issue	RD	JH	JH	20.11.23
T05	Revised Tender Issue	JH	-	-	23.08.23
T04	Revised Tender Issue	JH	-	-	17.08.23
T03	Revised Tender Issue	JH	-	-	08.08.23
T02	Revised Tender Issue	JH	-	-	07.08.23
T01	Tender Issue	JH	-	-	01.03.23
P03	Detailed Design GA Drawing on Topo Survey	JH	-	-	30.01.23
P02	Extended Arrival Area	JH	-	-	27.07.22
P01	For Discussion	JH	-	-	11.07.22

Sir Harry Smith Community College
Eastrea Road, Whittlesey
Extensions and Alterations
Drawing
Detailed Design for Off-Site Highway Improvement Works on Drybread and Bassenhally Roads (Full Scheme GA)
Client
Cambridgeshire County Council (Education)

Scott White and Hookins
Structural Engineering | Civil Engineering | Sustainability and BREEAM | CDM Consultancy

Harman House, Andover Road, Winchester, Hampshire SO23 7BS
T: +44 (0)1962 844855 W: www.swh.co.uk E: info@swh.co.uk

Scale at A1 - 1:200
303360-SWH-ZZ-XX-DR-C-0712 T07
Project | Originator | Zone | Level | Type | Role | Number | Rev.

DO NOT SCALE FROM THIS DRAWING

CP004-01_FM_ST_008_D