
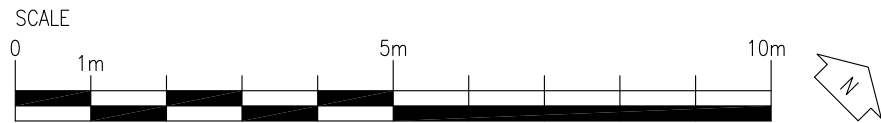


STATUTORY STATUS	
LISTED	YES - GRADE II
CONSERVATION	YES

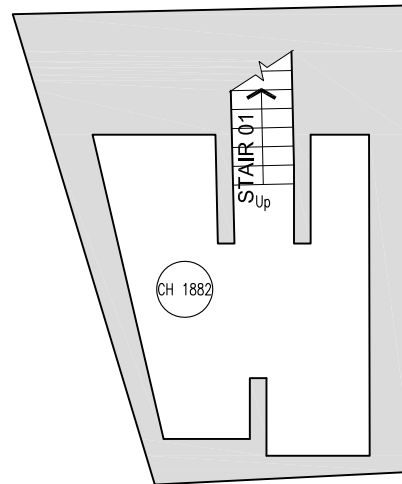

**PLANNING**

**NOTE**  
 This drawing has been prepared from historical information that cannot be guaranteed accurate. Responsibility is not accepted for errors made by others in scaling from this drawing. All construction information should be taken from figured dimensions only. All dimensions should be checked on site prior to the manufacture of any components.

**HATCHING**

	New Partition wall		Existing Partition wall
	New Partition wall		Structural wall
	New Partition wall		Area not in scope

DATE: | REV: | DRAWN: | CHECKED: | NOTES:

ISG  
 Boleyn House,  
 St Augustines  
 Business Park,  
 Whitstable  
 Kent CT5 2QJ

Project

ABERGAVENNY

57 FROGMORE STREET,  
 ABERGAVENNY, GWENT  
 NP7 5AT  
 PIM NO.

Drawing Title			
<b>BASEMENT FLOOR LAYOUT AS PROPOSED CLOSURE 2024</b>			
Branch Sort Code	Branch ID	Supplier Project No	
		BY109125	
Scale	Drawn	Checked	Date
1:100@A3	HU	MW	23/01/2024
Drg.No BY109125_311			Revision
			-
Architectural Practice: ISG Design Hub			