




Existing aluminium framed door with glass panels, top and bottom, to be removed from site, together with fanlight and timber frames etc.

Contractor to ensure that the house remains in a safe condition during alteration work.

## EXISTING WEST ELEVATION.

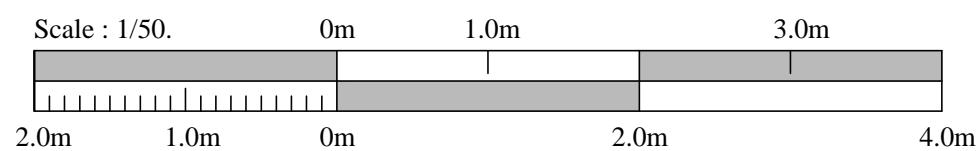


**DRAWING PLOTTED ON A3 SHEET**

### Installation of front door.

At:- 45, Victoria Street, Aberdeen.  
For:- Girlguiding Aberdeen.

Drawing No.  
GG01/01.

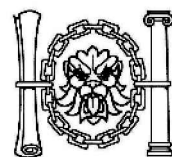

**Chartered Institute of  
Architectural Technologists**

### Existing west elevation.

Scale : 1/50.

Date : January 2024.

**William F. Forbes. MCIAT.**

3, Fairview Grove, Danestone, Aberdeen. AB22 8ZE.  
Tel. No. 01224 824079. Mobile No. 07786804252.