



North Elevation

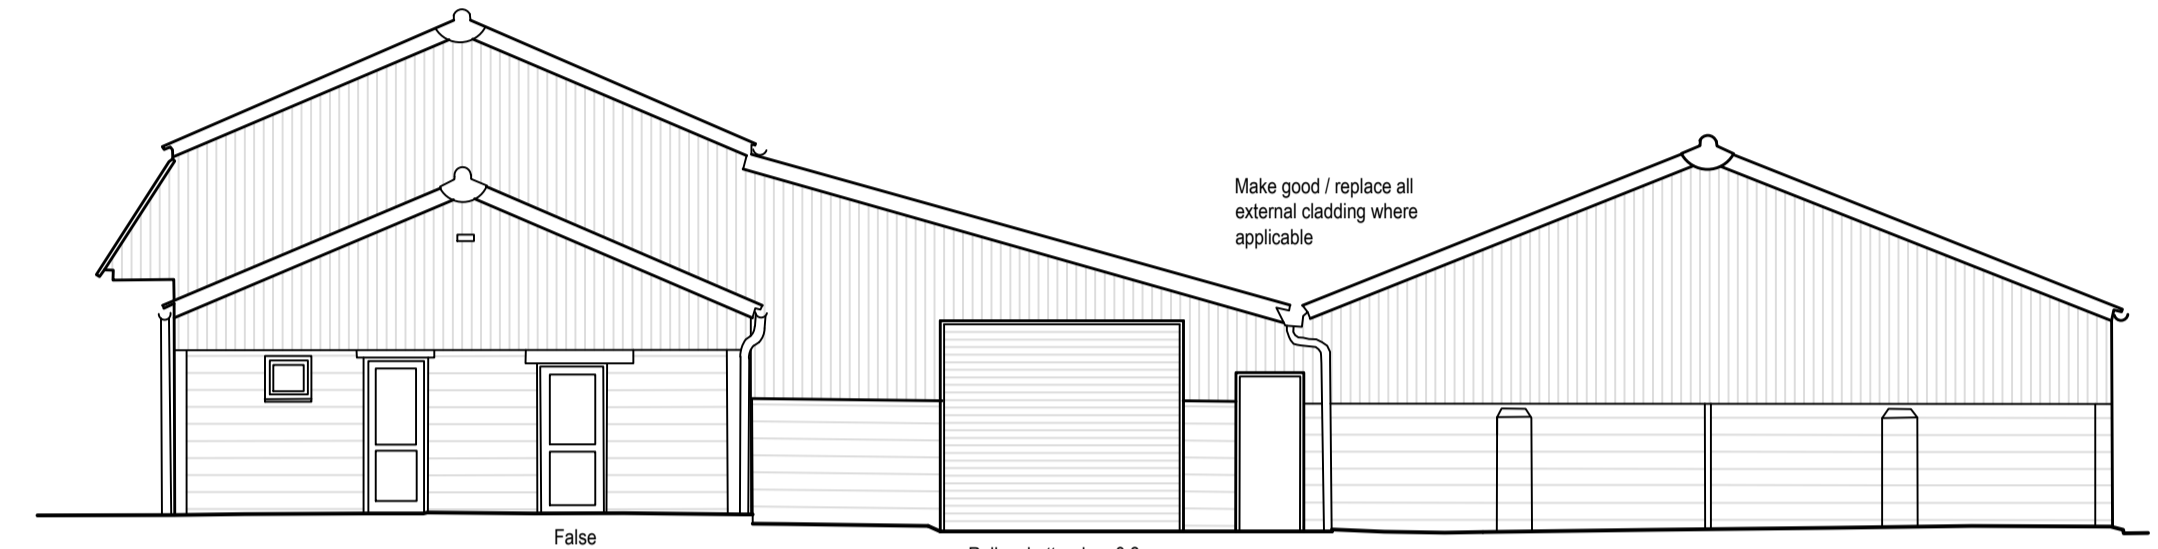


East Elevation

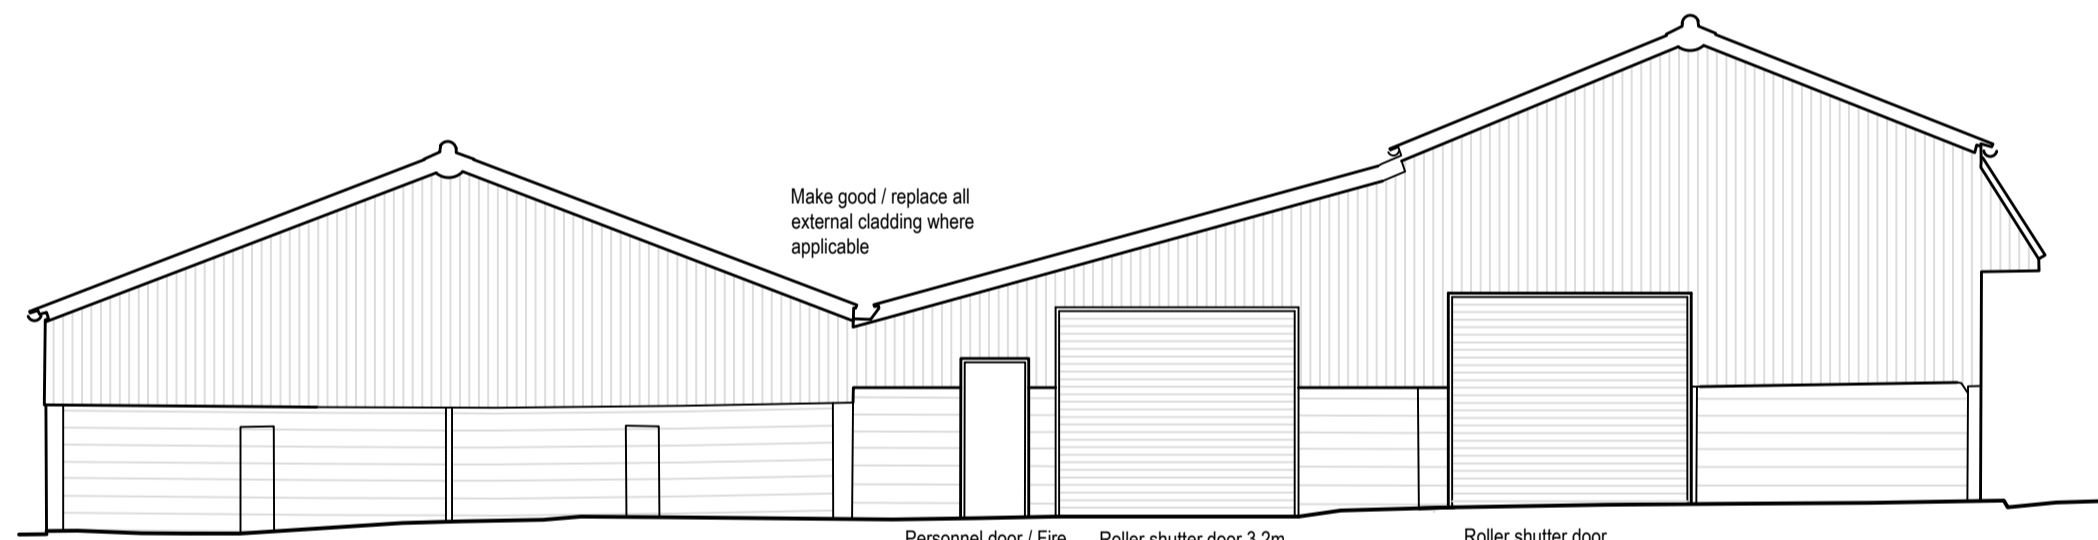

West Elevation



South Elevation

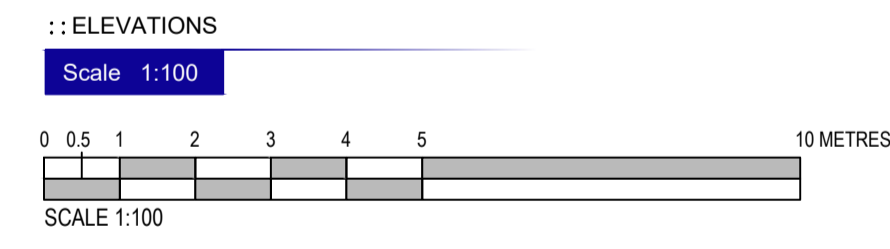

Building 1