


Site Location Plan  
1: 500

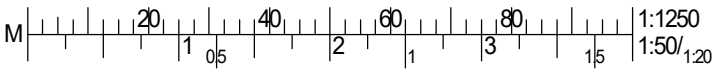

Construction staff and operatives must ensure the principle contractor has provided thorough and accurate information on all health and safety aspects relating to the designs identified on this drawing include the review of:

- Designers/contractors risk assessments
- Method statement
- Permit to work
- Pre construction information

The designers note that the following health and safety risk relating to this drawing have not been eliminated during the design process:



C & A Design Ltd. 2b - 3b Hathersage Business Park, Heather Lane, Hathersage, S32 1DP  
Tel: 01433 652220 Web: www.cad-ltd.co.uk



CLIENT

<b>A</b>	<b>Planning Issue</b>	09/01/24	GE	MK	
	revision	date	by	chk	
All dimensions to be verified on site, and the Architect informed of any discrepancy. All drawings and specifications should be read in conjunction with the Health and Safety Plan; all conflicts should be reported to the Principal Designer. This drawing is the copyright of C+A Design Limited. © DO NOT SCALE THIS DRAWING					
<b>DRAWING ISSUE</b>					
<input type="radio"/>	Preliminary	<input type="radio"/>	Costing	<input type="radio"/>	Construction
<input checked="" type="radio"/>	Planning	<input type="radio"/>	Tender	<input type="radio"/>	Record

drawn by	checked by	date	scale @ A3		
GE	MK	09/01/24	1 : 500		
<b>My Dentist Deal</b> 4 Broad Street, Deal, CT14 6ER					
<b>Site Location Plan</b>					
role	originator	volume	levels	type	suitability
A	CA	S1	00	DR	S4
project number		drawing number		revision	
2286DL		110_01		A	

2286DL-CA-S1-00-DR-A-110\_01-S4-A-SiteLocationPlan

file reference: C:\Local User Files\MyDentist\2286DL - Deal\2286DL-CA-B1-XX-MB-A-MYD-S0-X\_rvt2022.rvt