



front
existing elevations 1:100



side
Decorated Render Externally to Main Dwelling

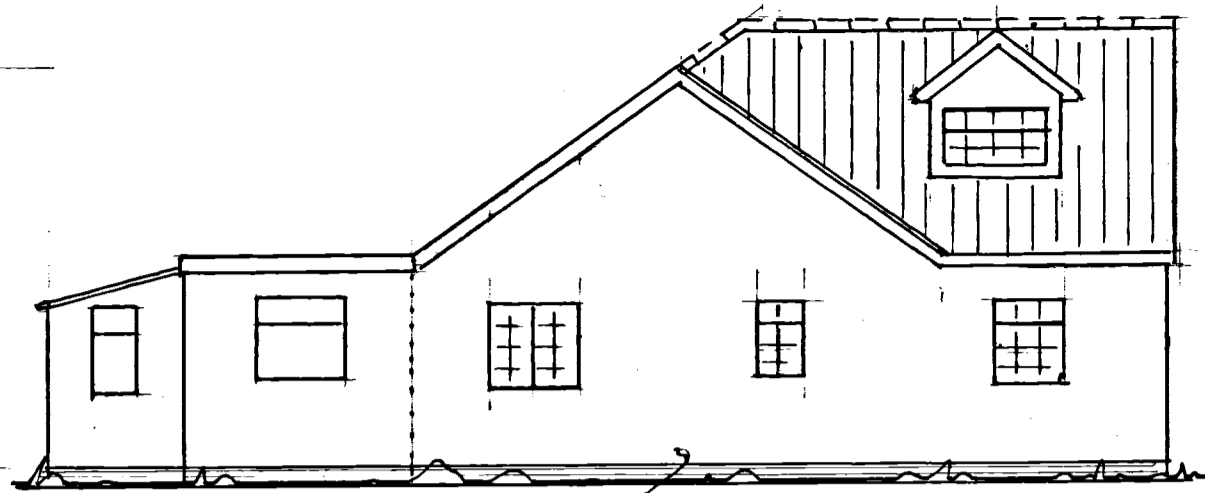


rear
Conservatory

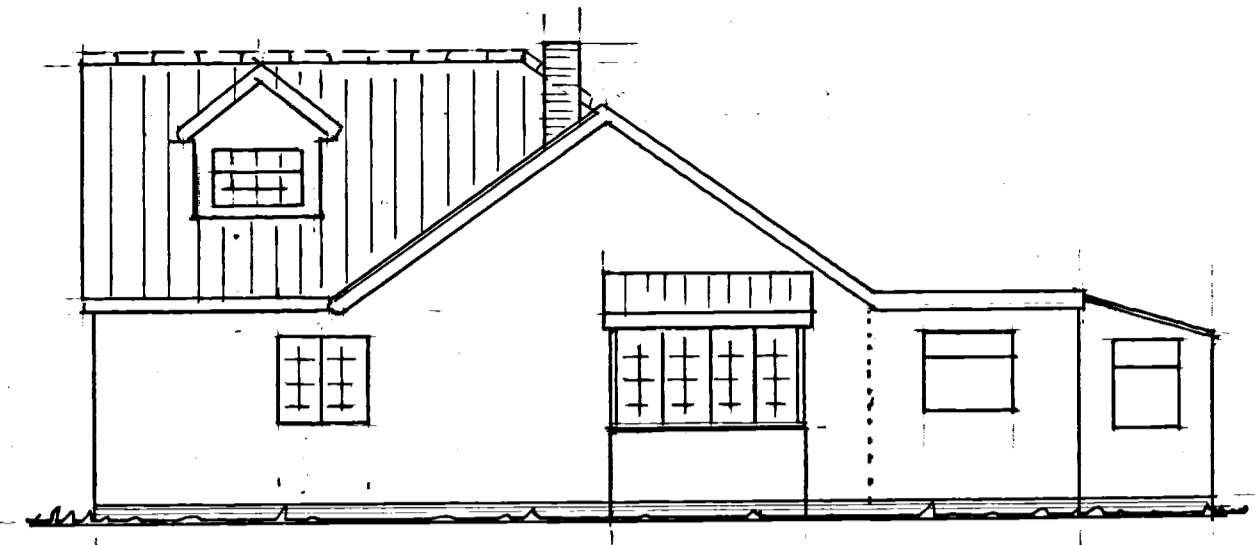


side




front
proposed elevations 1:100

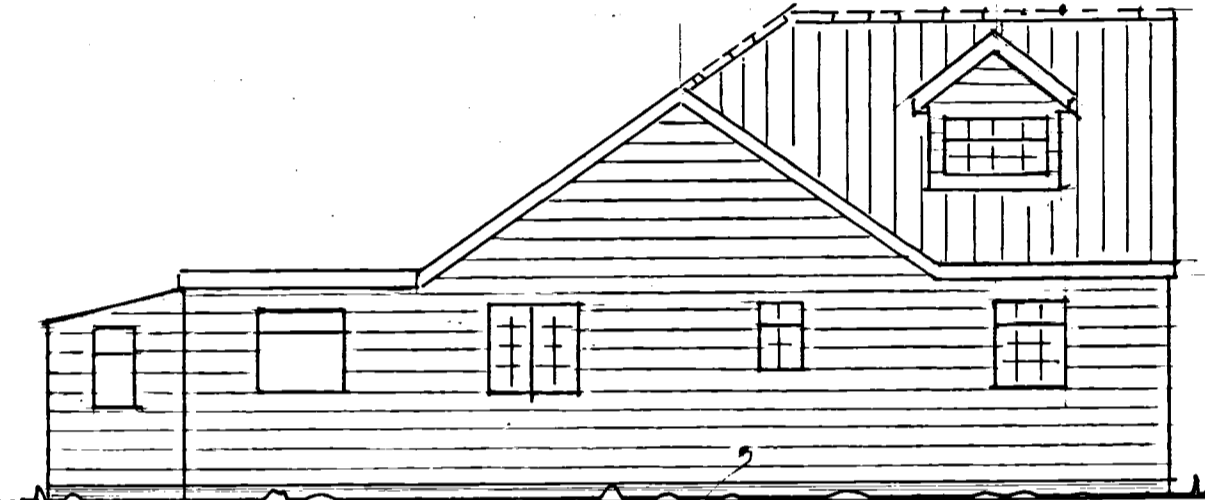

side
New Hardi-plank colour Monterey Taupe over existing rendered walls of Dwelling

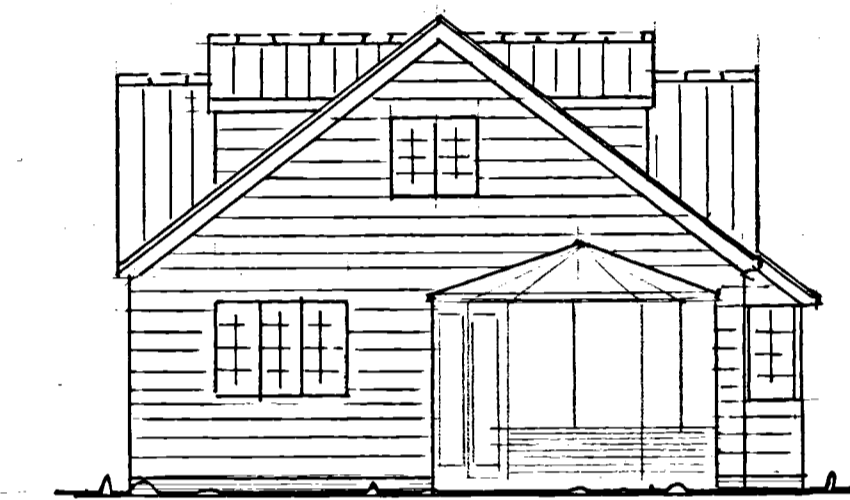

rear

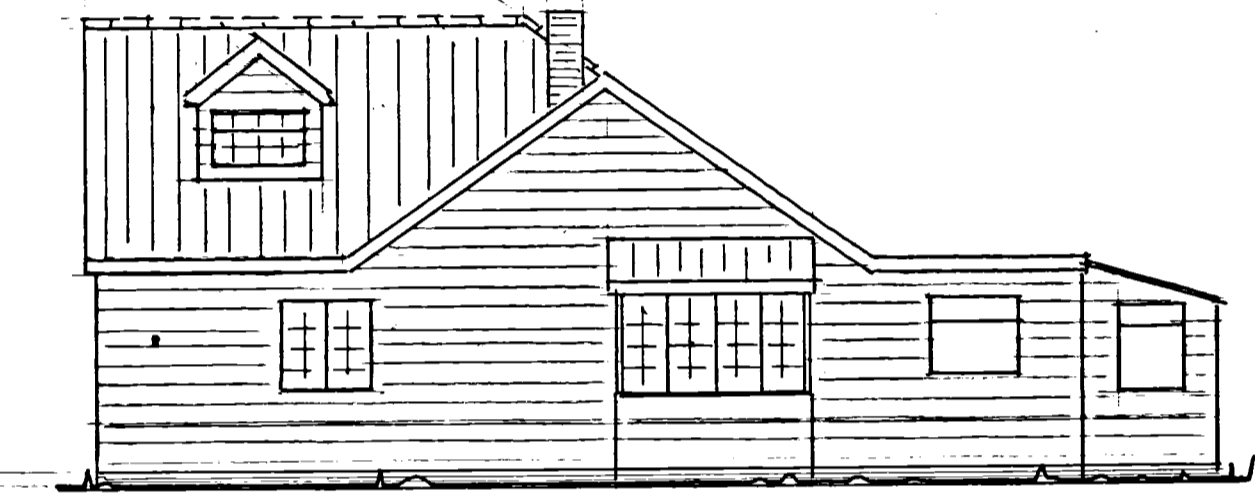

side

Existing External Walls

Prepare the existing external render finish as required.
Provide vertical timber battens fixed to external face of walls on breather membrane and clad with Hardie-plank - colour Monterey Taupe.

Provide Tenmat FF102/25 or similar intumescent open state cavity barriers at eaves level; around window openings; and at the bottom of the wall and verges.



BuildtoPlans

19 Aldham Gardens, Stowmarket, Suffolk IP14 2PS
Telephone Stowmarket (01449) 675721 / 07724037774
E-mail: paul@buildtoplans.co.uk
www.buildtoplans.co.uk



THIS IS NOT A WORKING DRAWING. It has been produced solely for the purpose of submitting to the Local Authority. Build to Plans Partnership Ltd Are Not the CDM Appointed Principal Designer, the details therefore Do Not Form Part Of CDM Refer Also to Construction Notes and Manufacturer's Specifications

All details and dimensions to be checked and verified on site BEFORE commencement. DO NOT SCALE

Client:	Mr and Mrs Southgate	
Site Address:	Millfields Cottage, Mill Lane Thurston IP31 3QB	
Job Title:	Application of Cladding to External Wall of Dwelling	
Drawing Title:	Existing and Proposed Elevations.	
Drawing No:	2024.01.02	
Scales:	As Shown @ A2	Date: 2nd February 2024

This drawing is the copyright of Build to Plans Partnership Ltd and may not be altered, photographed, copied or reproduced in any form without their prior written consent.