

PITCHED TILED ROOF OVER DAY ROOM

line of ground floor wall

6 SQ.M. balcony

line of balcony edge

NEW 1.8 M HIGH PLANTER LATTICE SCREEN

3890

storage

bed

25 SQ.M FIRST FLOOR.

long view

200 step up at door

BATHROOM

storage

5100

9

7

9500


SCHEME

9A BELMONT ROAD BOLTON BL1 7AF

PROPOSED APARTMENT  
PROPOSED PLAN AT FIRST FLOOR LEVEL

SCALE 1: 50

DG - 12

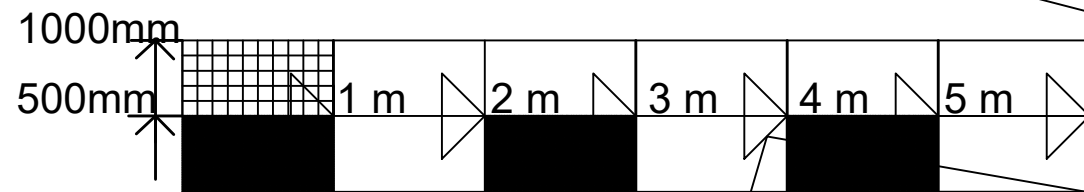

SCALE BAR