


GENERAL NOTES

- Prior to commencement of works contractor to carry out full structural and drainage investigations to confirm:
- load bearing properties of building to allow changes to the layout
- drainage runs, invert depths and condition to allow adjustments to drainage for new layout.
- Contractor to liaise with approved building inspector prior to commencement of works
- Provide interlinked smoke and heat detection to areas as identified. (Recommended one for the garage).
- Structural Engineer to provide calculations to enable structural changes to the building.

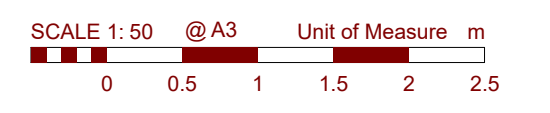

CLIENT
WATSON

PROJECT NUMBER DRAWING SCALE:
23783 1 : 50 @ A2

DRAWING NUMBER / TITLE
103 PROPOSED GROUND FLOOR

PROJECT
141 GREEN MEADOWS, WESTHOUGHTON

RIBA

Chartered Practice

WEBSITE: WWW.SHWILKINSON.CO.UK ADDRESS: **6 DALE LEE, WESTHOUGHTON, BOLTON, BL5 3YE**

EMAIL: SCOTT@SHWILKINSON.CO.UK

TEL: **01942 538 533**

MOB: **07809 373 066**

NOTES: DO NOT SCALE, USE FIGURED DIMENSIONS ONLY. ALL DIMENSIONS TO BE VERIFIED ON SITE. PRIOR TO THE COMMENCEMENT OF ANY WORK OR THE PRODUCTION OF ANY SHOP DRAWING. ALL DISCREPANCIES TO BE REPORTED TO THE ARCHITECT. © COPYRIGHT IN THIS DRAWING IS VESTED IN SHWILKINSON ARCHITECTS LIMITED.