





FRONT ELEVATION
1:100




REAR ELEVATION
1:100

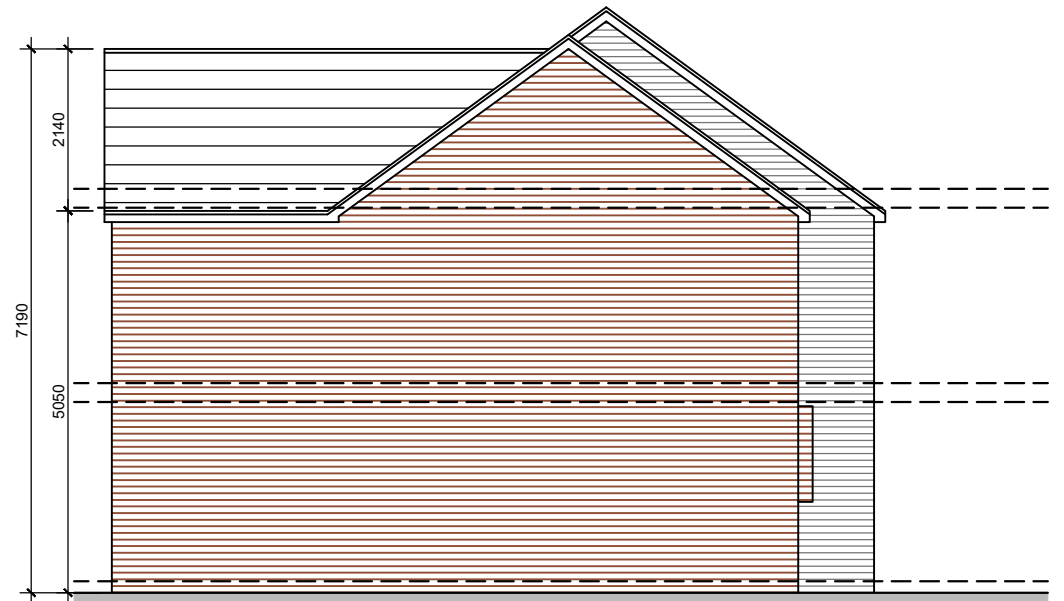


SIDE ELEVATION
1:100

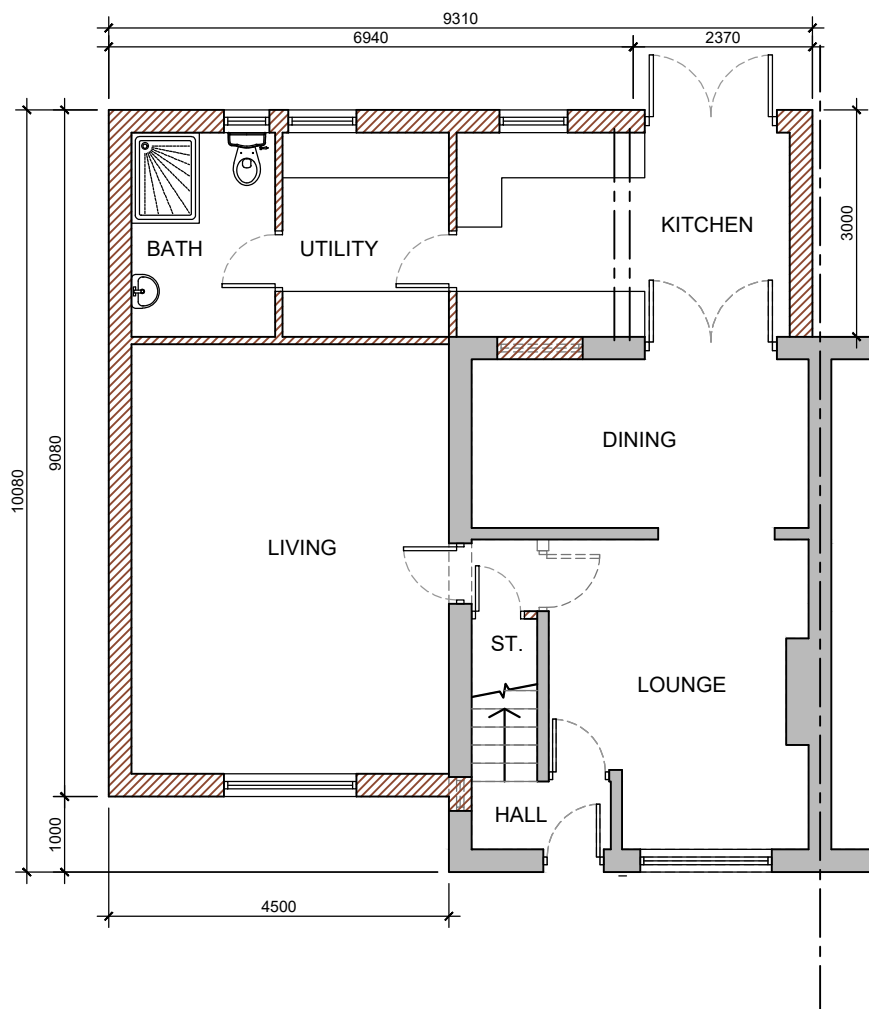

GROUND FLOOR PLAN
1:100

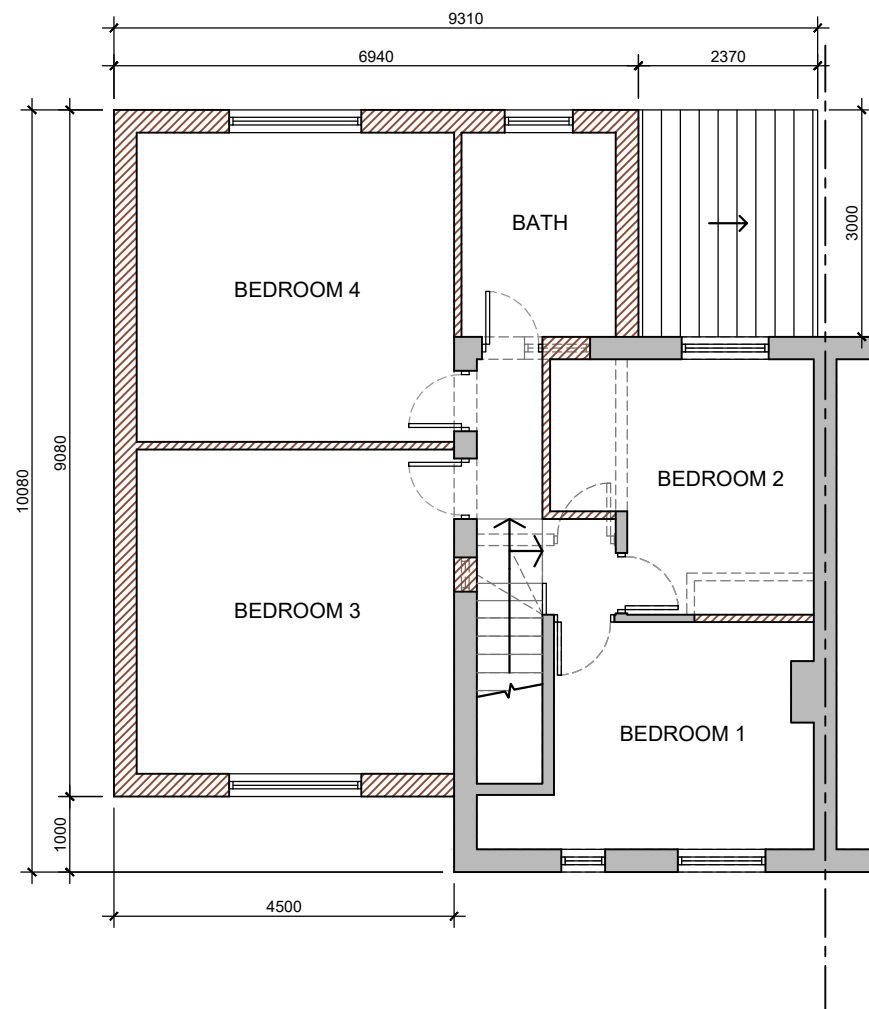

FIRST FLOOR PLAN
1:100

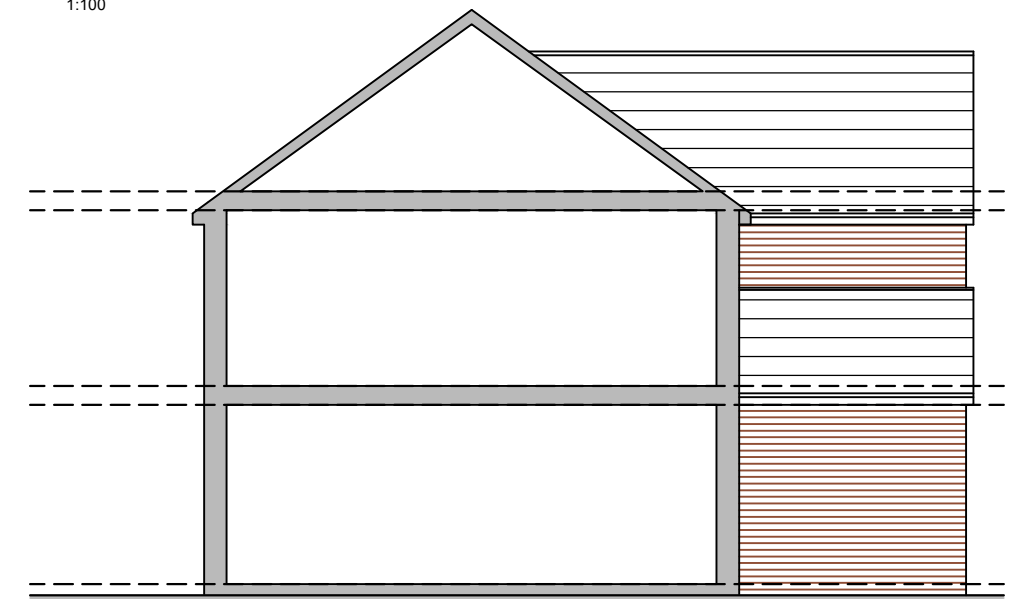

SIDE ELEVATION
1:100

NOTES:

No scaling or dimensions other than those figured are to be taken from this drawing. All dimensions to be checked on site

This drawing is for use at the named location and for Planning Permission purposes only and as such should not be used at any other location or for any other purposes

Project Location:

27 ASHBY CLOSE,
BOLTON,
BL4 7TS

Drawing:

02 Proposed Building
- REV D

Scale 1:100



Scale: 1:100	Size: A3	Date: 01/24
------------------------	--------------------	-----------------------