

- NOTES
1. WINDOW MULLION / PATIO GLAZING ARRANGEMENT INDICATIVE SUBJECT TO DETAIL DESIGN
 2. SITE FOOTPRINT TAKEN FROM SURVEY. REST OF EXISTING PLAN, ELEVATION RIDGE AND EAVES HEIGHT OF IMMEDIATE NEIGHBOURING BUILDINGS FROM OS & APPROXIMATE.
 3. DO NOT SCALE OFF THIS DRAWING. FOR CONSTRUCTION ALL DIMENSIONS TO BE CHECKED ON SITE.
 4. EXISTING TREES SHOWN INDICATIVELY, PLEASE REFER TO XXX
 5. PROPOSED TREE LOCATIONS SHOWN INDICATIVELY
 6. INFORM ARCHITECT OF ANY DISCREPANCIES PRIOR TO CONSTRUCTION

P02	24.01.24	AMENDMENTS	DC
P01	27.11.23	FIRST ISSUE	DC
REV	DATE	DESCRIPTION	DRN CHK

**Gouldstone
and Co.**

CLIENT
LAND MATTERS DEVELOPMENTS
PROJECT
PORTLAND MEWS,
CROYDON

DRAWING TITLE
PRIVACY SCREEN SECTION

SCALE 1:500A1 A1 SHEET


STATUS
PLANNING

DRAWING NO
PM_P_801


REV

©2021 GOULDSTONE AND CO. all rights reserved

P02

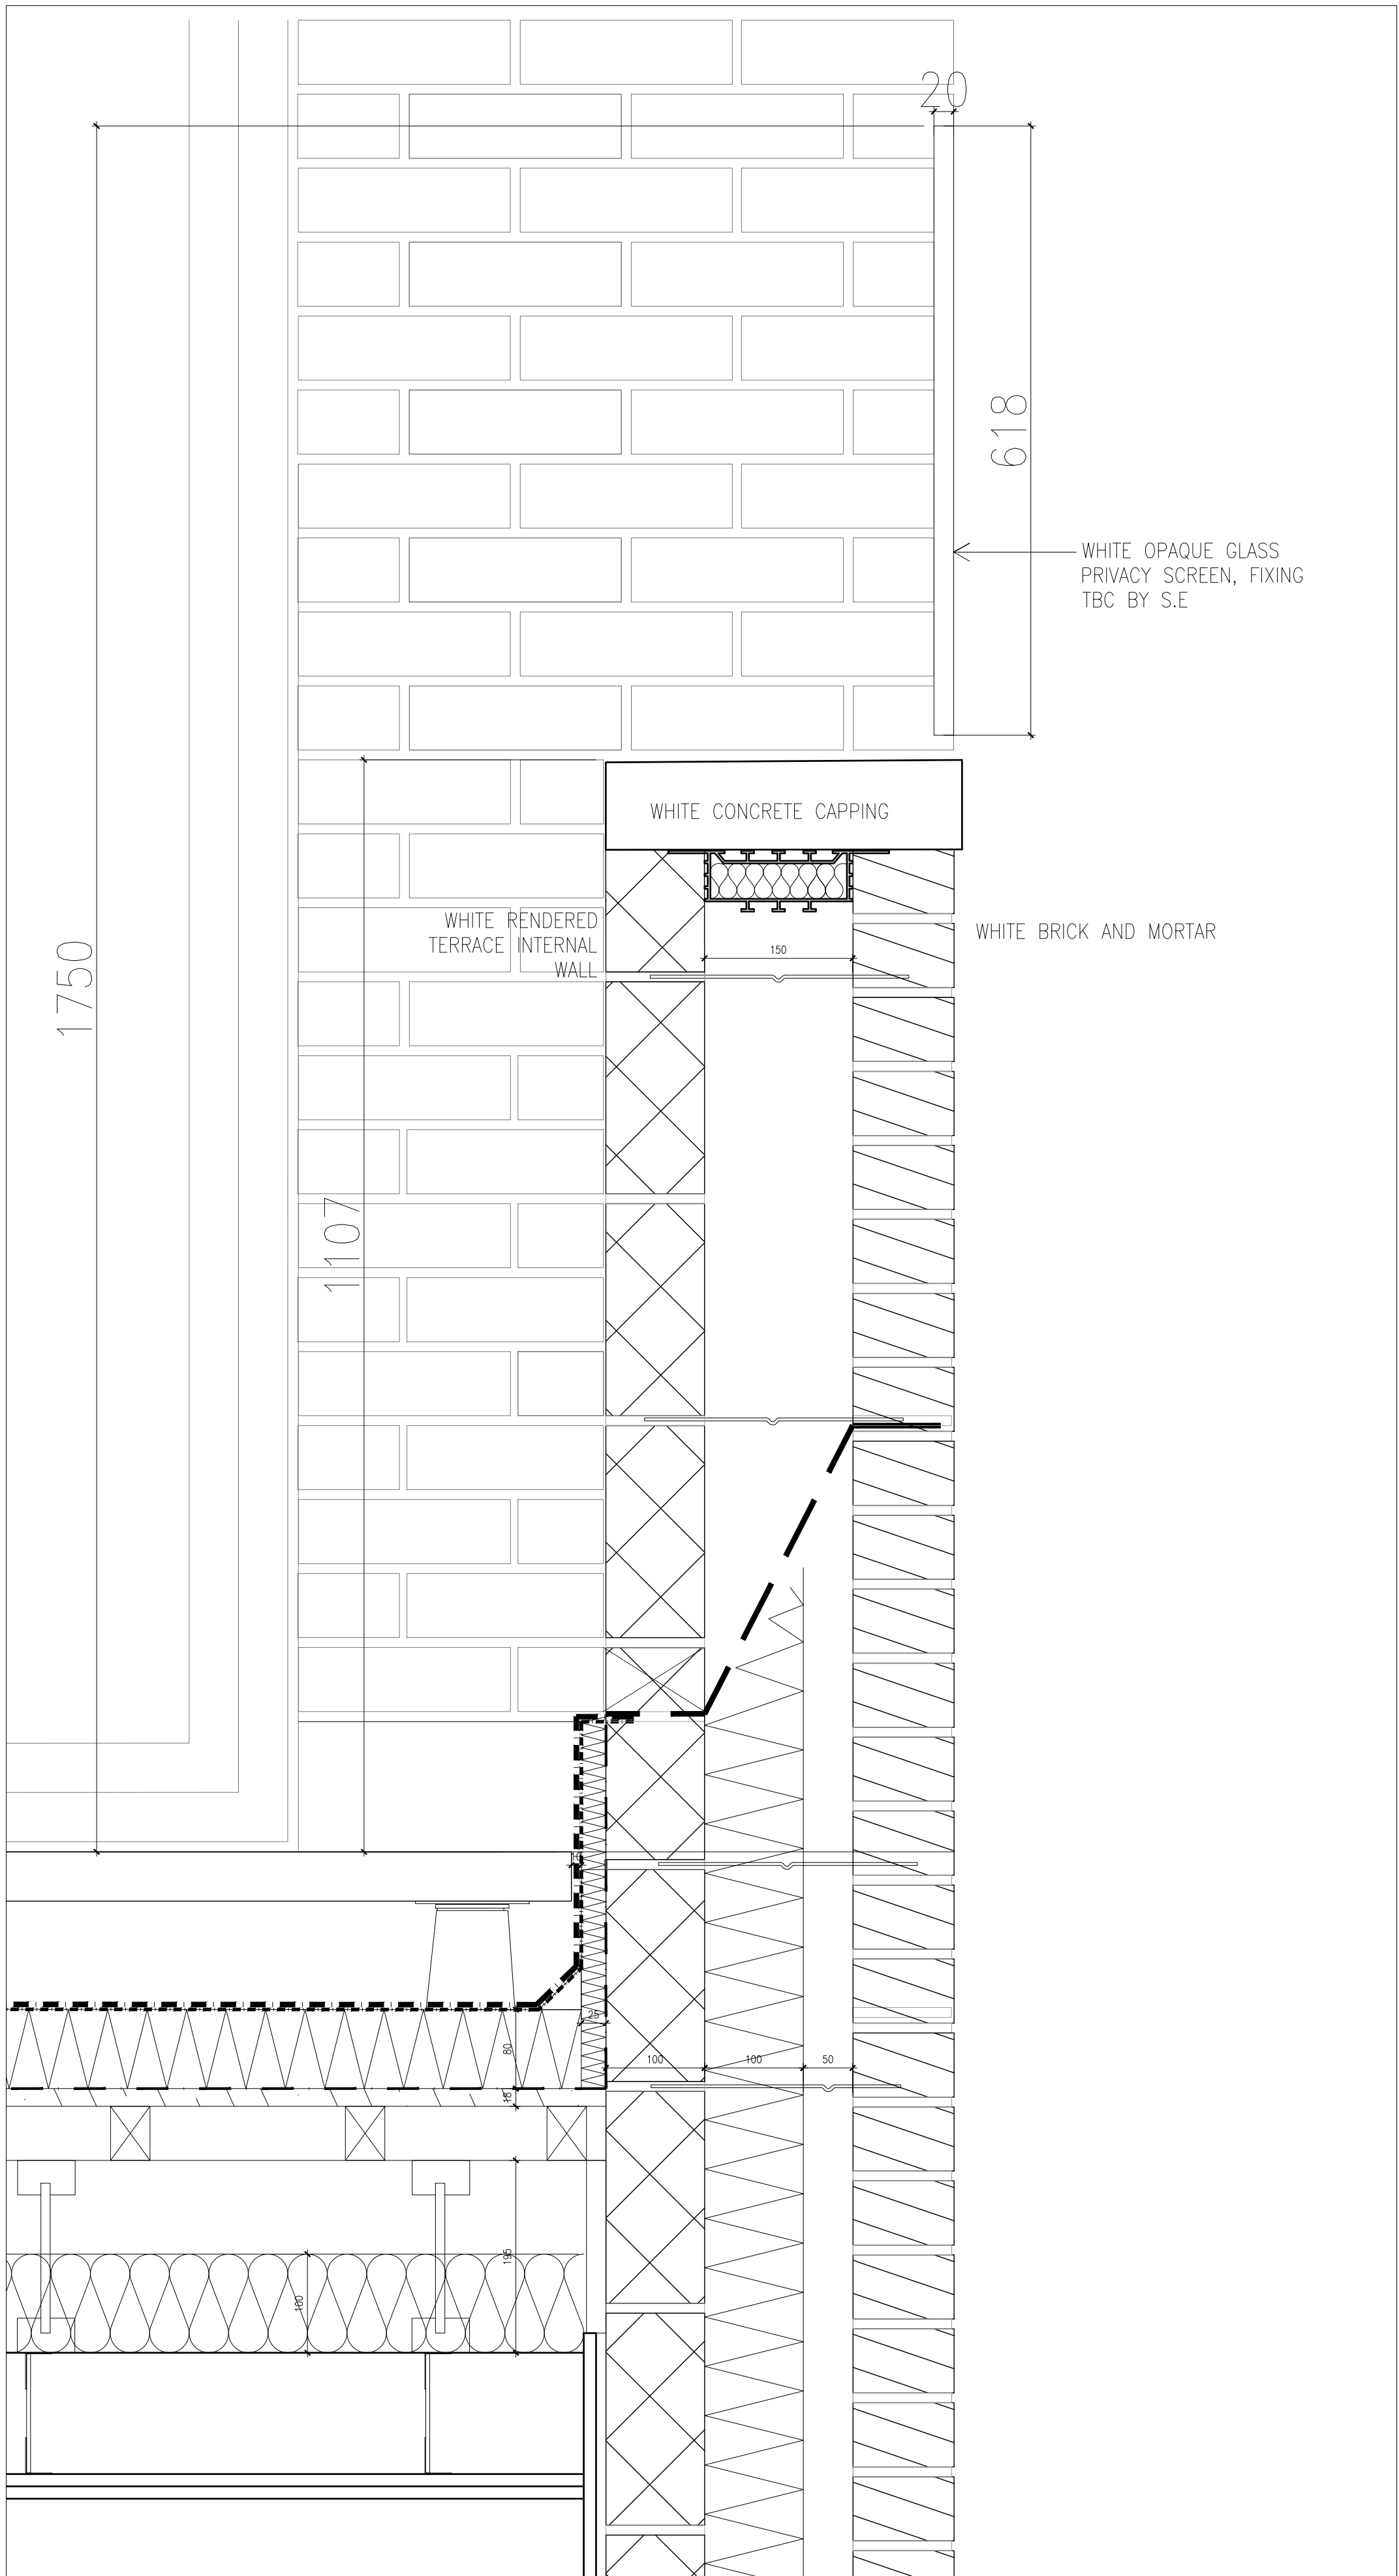

PRIVACY SCREEN DETAIL : REFER TO ELEVATIONS FOR LOCATIONS OF SCREENS

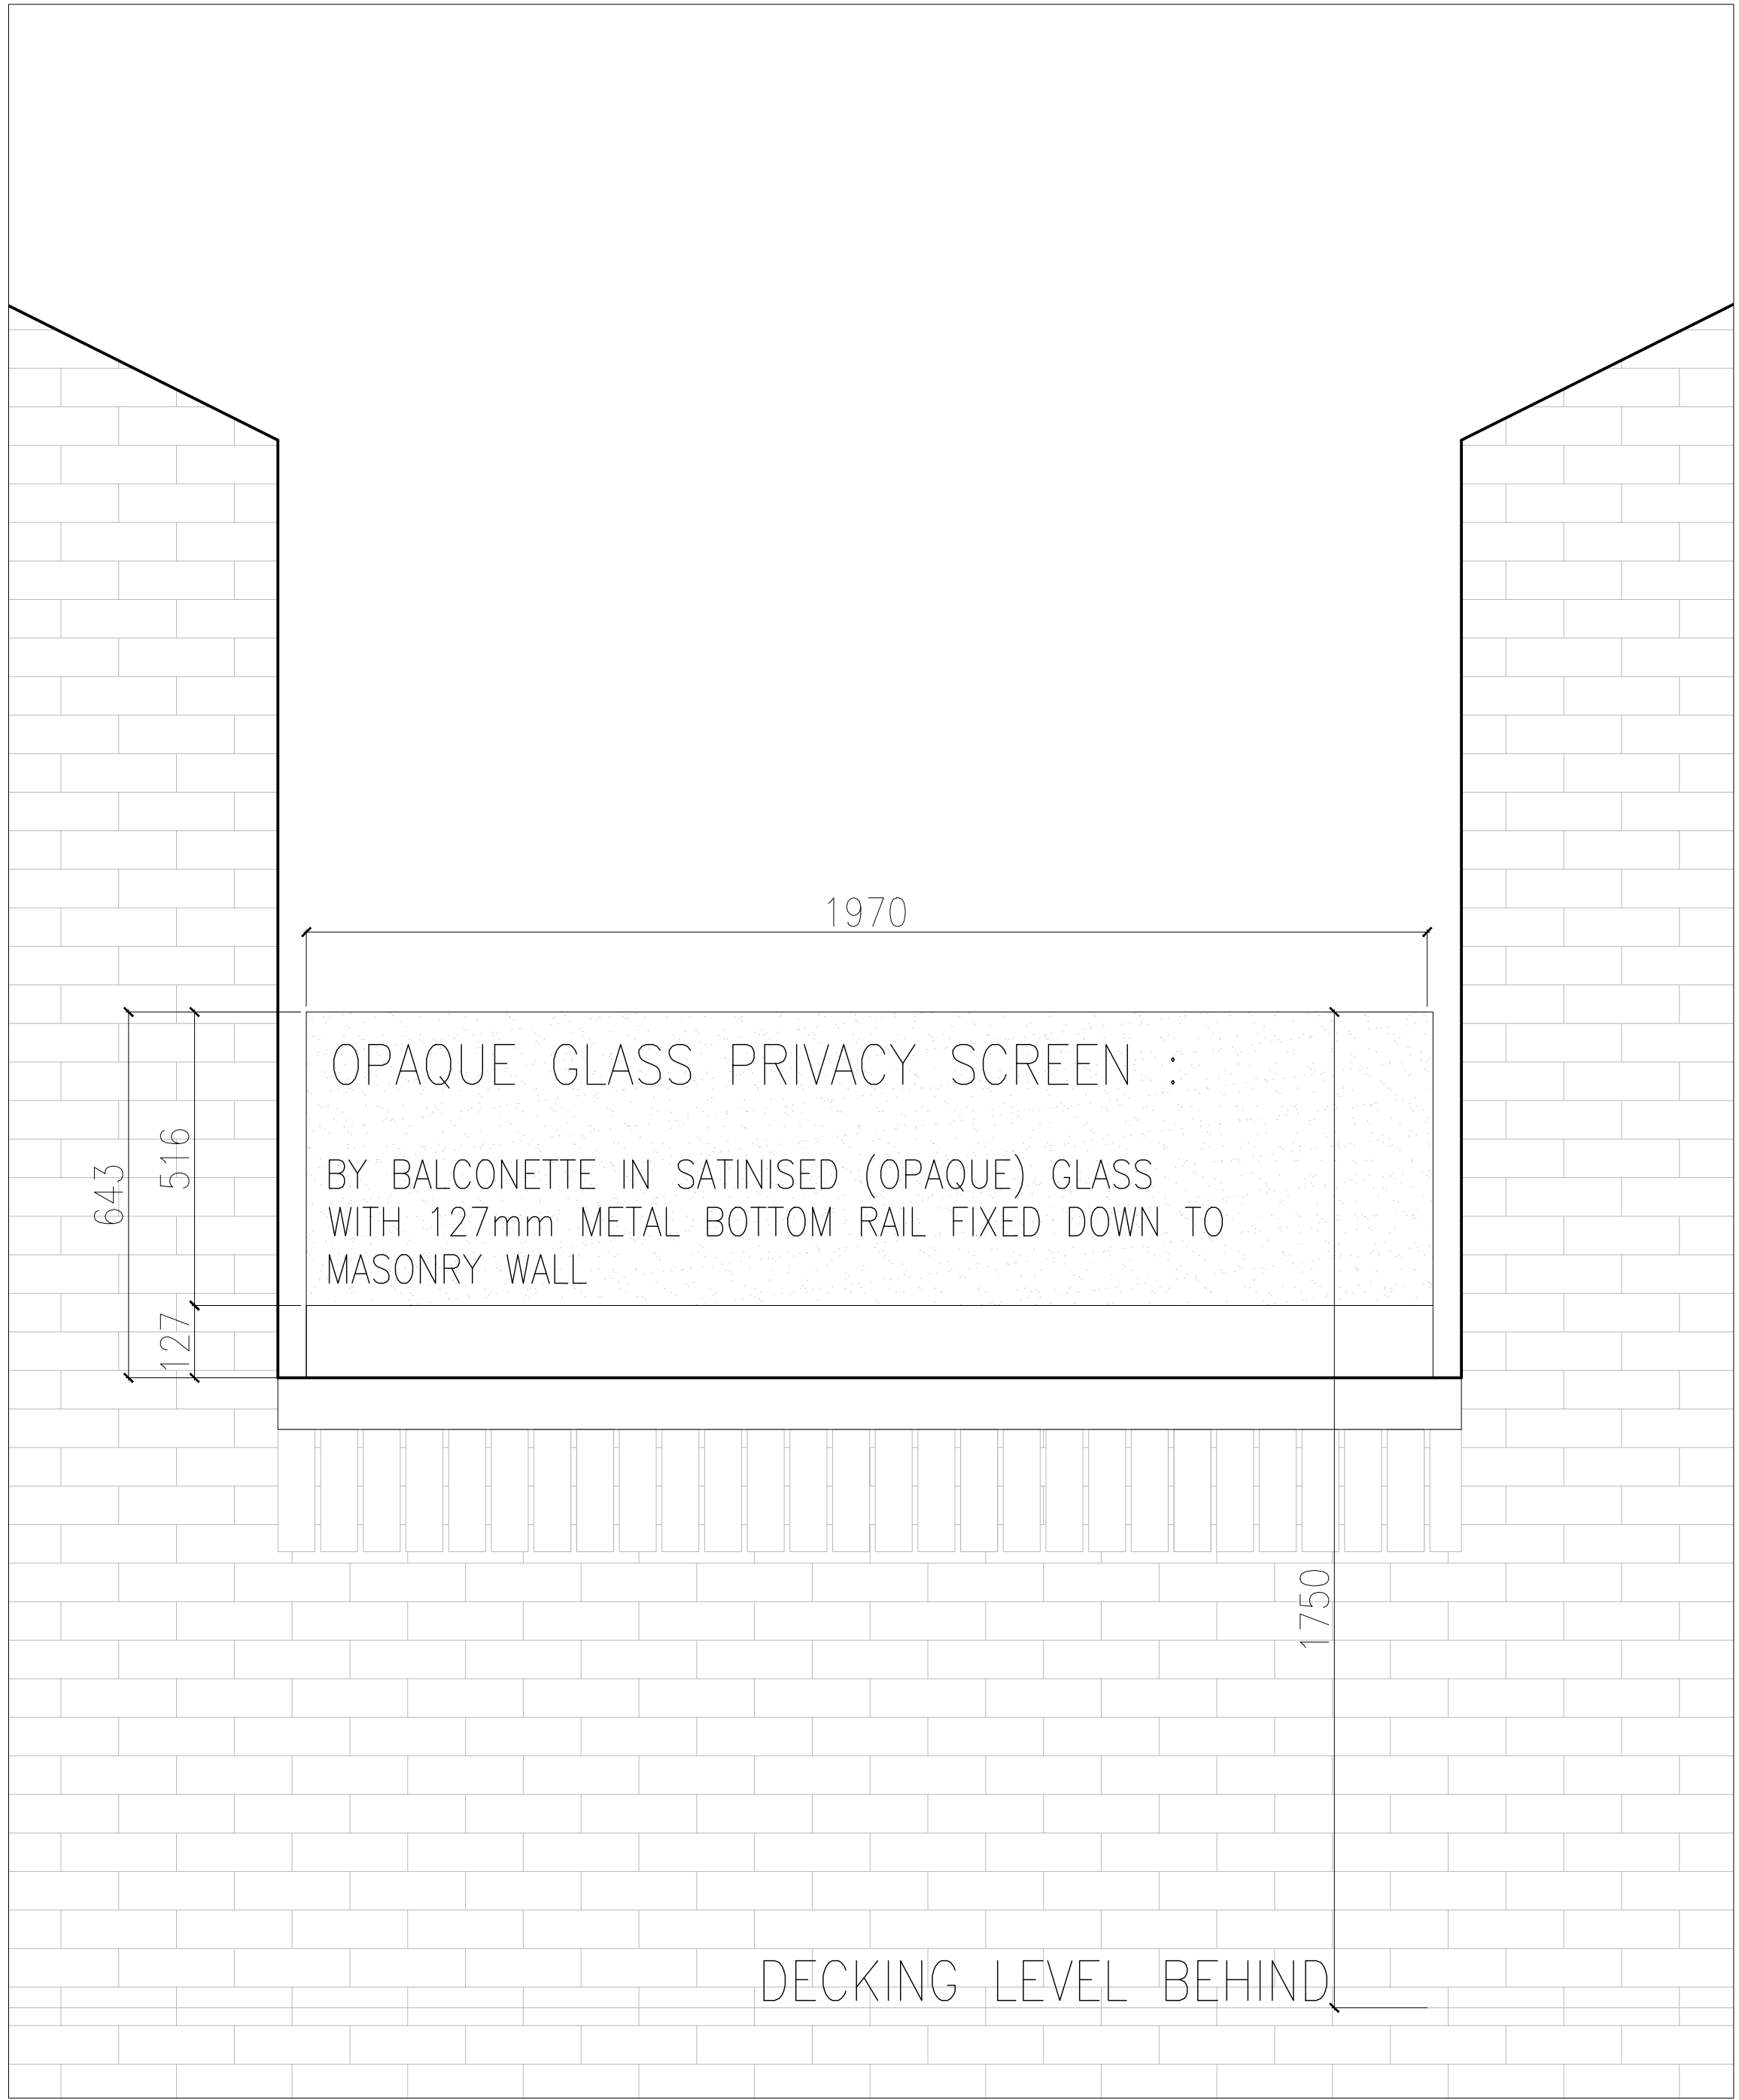

TYPICAL PRIVACY SCREEN ELEVATION :