
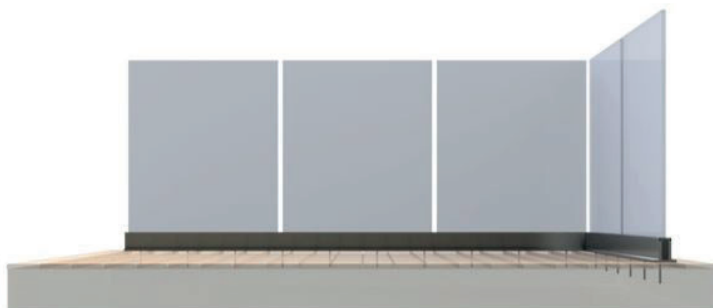


Portland Road : Proposed Screen

Please also refer to the drawing PM_P_801 for details

Opaque privacy screen by Balconette in satinised (opaque) glass fixed down to masonry wall with bottom metal bracket as per detail below.

SG12 Fully Frameless Above Finished Floor Level Installation

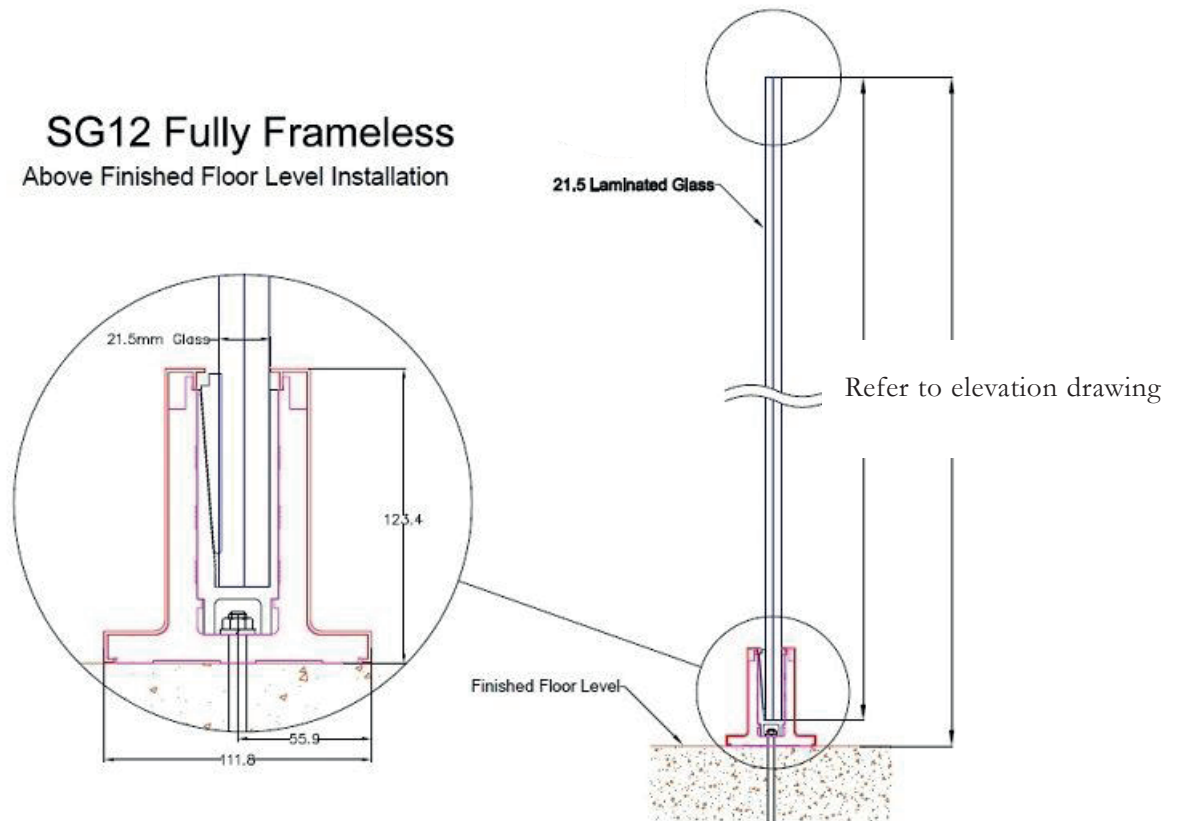

SG12 system – above floor level



Base track with cover profile