



THIS DRAWING AND CAD DATA, THEREIN IS PROTECTED BY COPYRIGHT AND MUST NOT BE COPIED OR REPRODUCED WITHOUT THE WRITTEN CONSENT OF DLG ARCHITECTS ©
NO DIMENSIONS ARE TO BE SCALED FROM THIS DRAWING. USE FIGURED DIMENSIONS ONLY.
ALL DIMENSIONS AND SIZES ARE TO BE CHECKED ON SITE AND ANY DISCREPANCIES REPORTED TO THE ARCHITECT PRIOR TO INITIATION OF ANY WORKS.

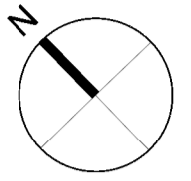

--- INDICATIVE SITE BOUNDARY

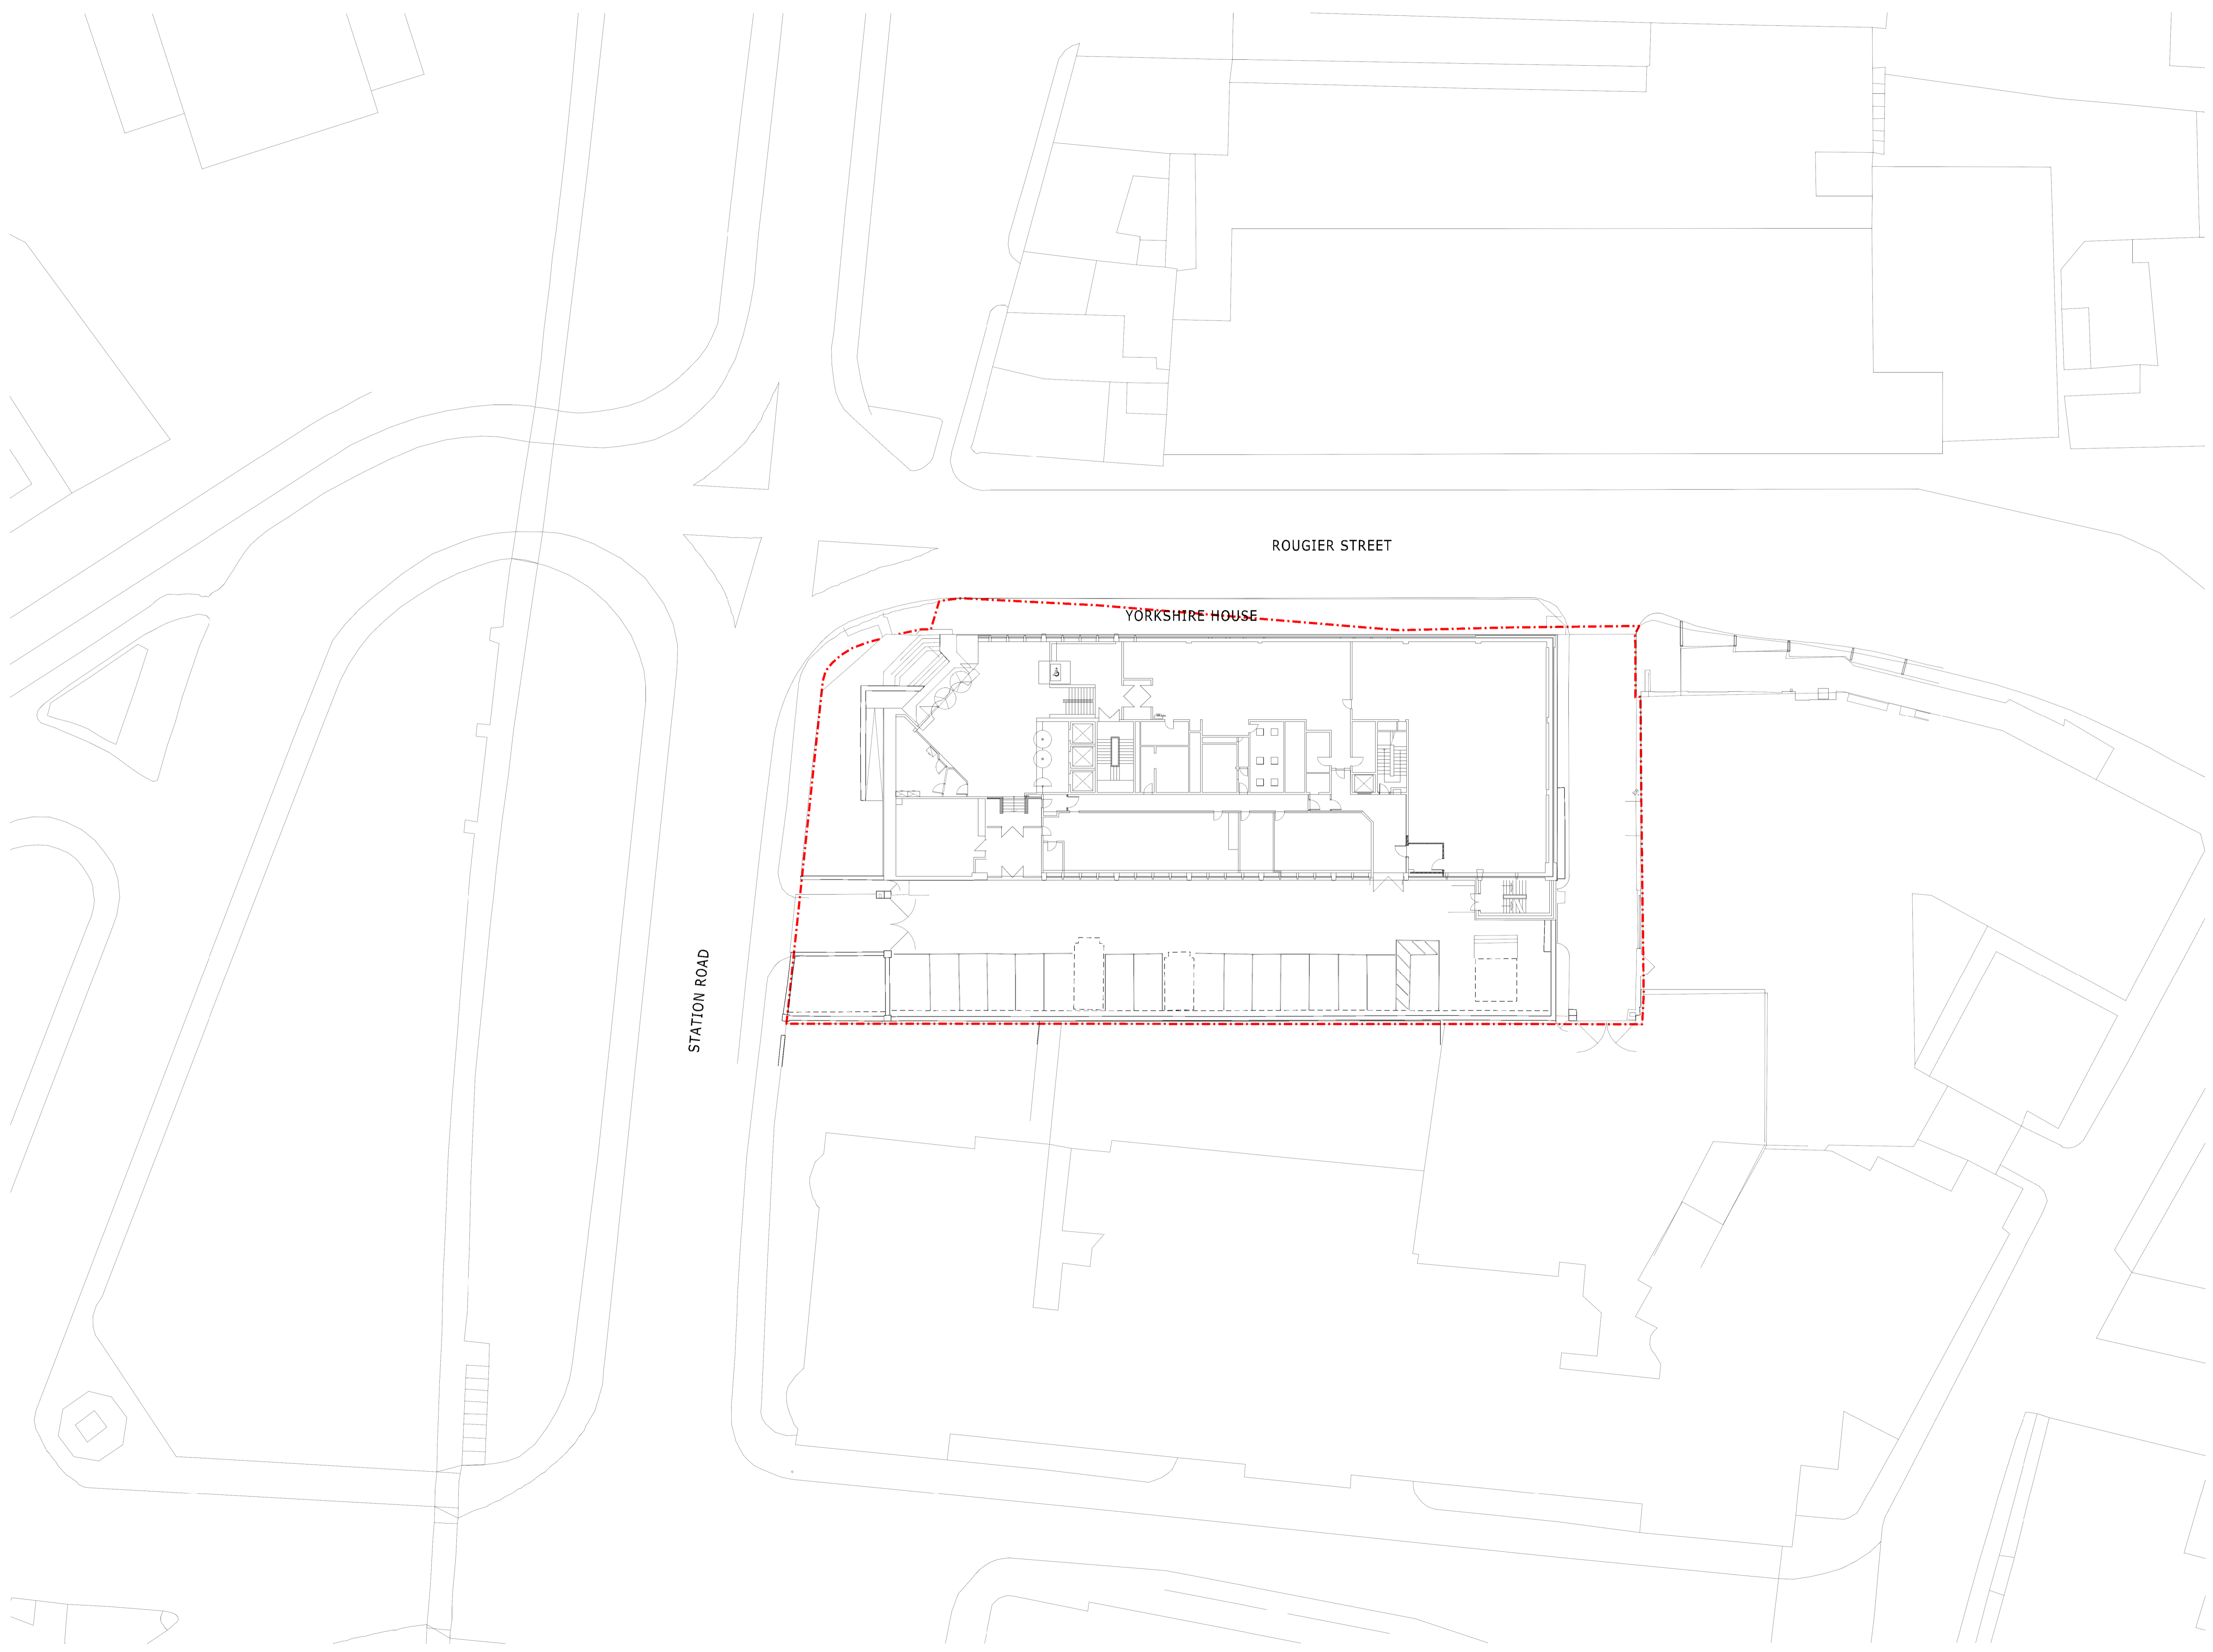

REV. DESCRIPTION INITIALS/ DATE

Job Name
**YORKSHIRE HOUSE, YORK
YORKSHIRE VENTURES**

Drawing Title
**EXISTING
GROUND FLOOR
SITE LOCATION**

Status
Preliminary

Date Sheet By Scale @ Size
NOV '15 CLB 1:250@A1

Job Number	Code	Drawing Number	Rev
4043	EX	100	-

DLG Architects LLP
One Brewery Wharf
Waterloo Street
Leeds LS10 1GX

t +44(0)113 2471 222
f +44(0)113 2204 520
leeds@dlgarchitects.com
dlgarchitects.com

