


PROPOSED FIRST FLOOR

- 1. ADD ROOFLIGHTS WITH 800 SILL LEVEL
- 2. FORM SHOWER IN REMODELLED BATHROOM
- 3. TWO TOWEL RACKS 500 MM
- 4. TWO BASINS IN ENLARGED OPENING
- 5. FORM TOP FOR BASIN AND BATH
- 6. OPEN UP CEILINGS OVER BEDROOMS
- 7. UNDER FLOOR HEATING
- 8. BATH 1 M DIAMETER

PROPOSED GROUND FLOOR

- 1. INSULATED STUD WALL & INSULATED RAISED FLOOR TO UTILITY.
- 2. TAKE OUT WC & CPD & FORM DOORWAYS TO RELOCATED WC & TO UTILITY
- 3. FORM INTERNAL WINDOW TO UTILITY
- 4. UNDER STAIRS CUPBOARD
- 5. POCKET DOORS TO PACKED OUT WALLS
- 6. EXISTING / NEW BEAMS
- 7. LARDER UNITS
- 8. PAIR OF HIGH LEVEL OVENS
- 9. ISLAND 1200 x 2200 MM
- 10. BLOCK DOORWAY
- 11. CUPBOARD TO ASHP EQUIPMENT 880 MM
- 12. FORM FOLDING DOORS 4.3 M WIDE
- 13. INSULATE GF EXTERNAL WALLS
- 14. UNDER FLOOR HEATING
- 15. STACK WASHING MACHINE & DRYER

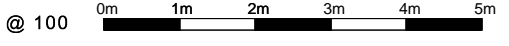

C: 30.01.24 Notes added and ASHP dimensions
 B: 17.01.24 Parking & windows numbers amended
 A: 11.01.24 SE Layout & drainage added

Allied Design Associates 185 Woodstock Road OX2 7NB 07565 422054 Client: Charles Wilson Katherine Jang	3 Langston Close, Churchill, OX7 6QT		SCALE: 1:100 @ A3 DATE: Jan 24 STATUS: Plan.
	Proposed plans		DRG. NO: 3353 / P01C REV: