


FRONT ELEVATION




REAR ELEVATION

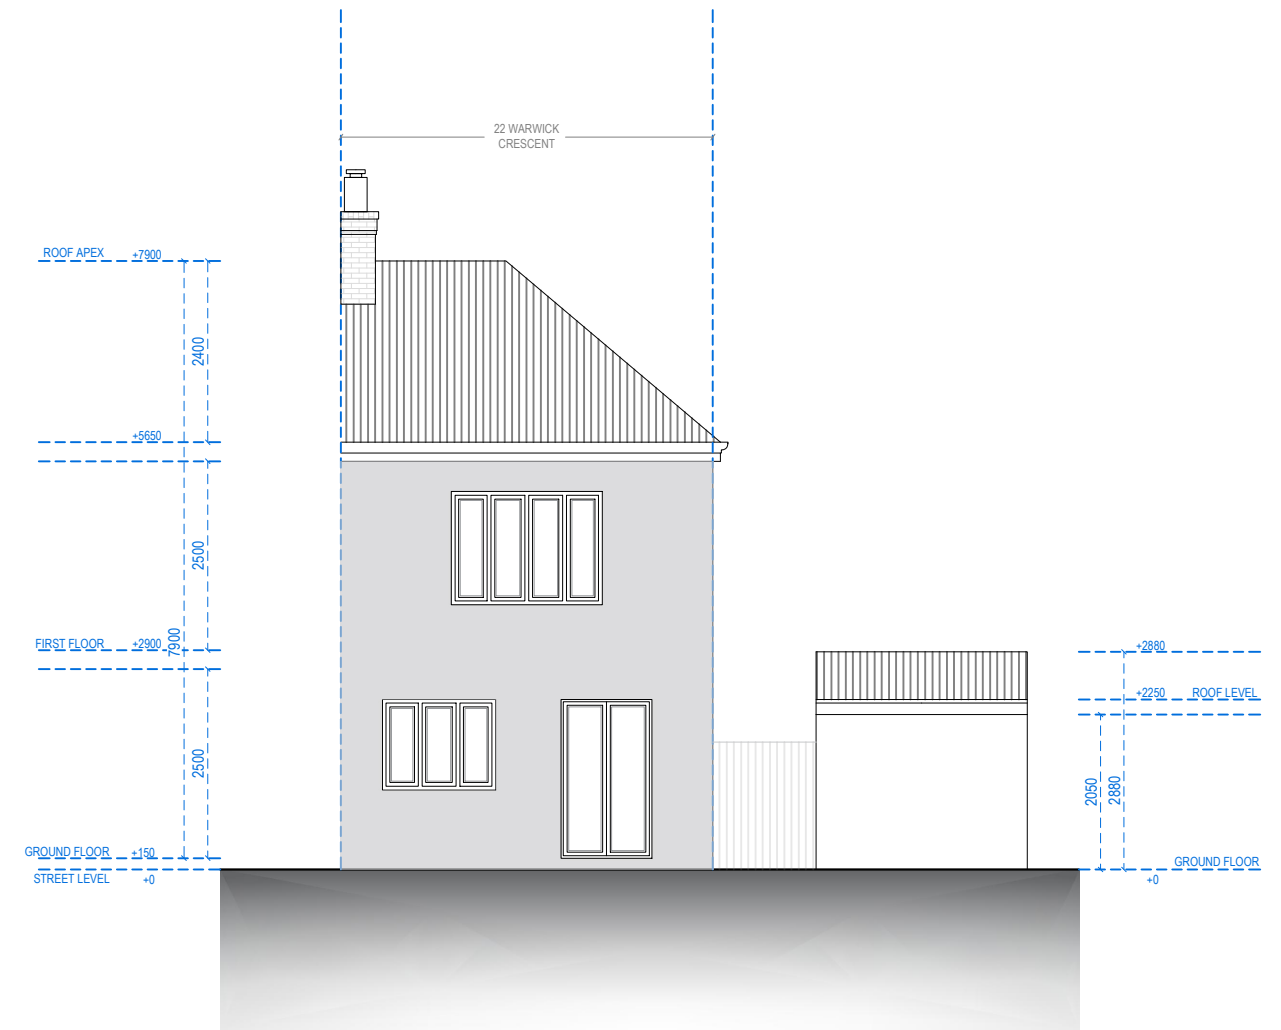

Address - Unit 4, Grosvenor Way, London E5 9ND
 Phone - 020 3781 8008
 E-mail - office@redwoodsprojects.co.uk
 Web - www.redwoodsprojects.co.uk

Any errors on Dimensions to be reported to the Architect prior to commencement of Works.
 Dimensions and areas are based on survey information.
 This drawing is copyright © Redwoods Projects.
 All dimensions to be checked on site Prior work.

| | |
|---|------------------|
| REFERENCE: 22 WARWICK CRESCENT, CLACTON-ON-SEA CO15 3DG, UK | |
| TITLE: EXISTING DRAWINGS ELEVATIONS | |
| PROJECT No: 2140 | DATE: 26-01-2024 |
| SHEET No: E 03 | |

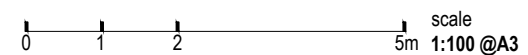

| | |
|--------------|------------|
| NOTES: | |
| DRAWN BY: MA | EDITED BY: |