
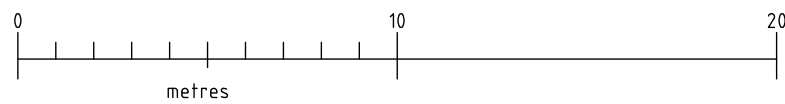
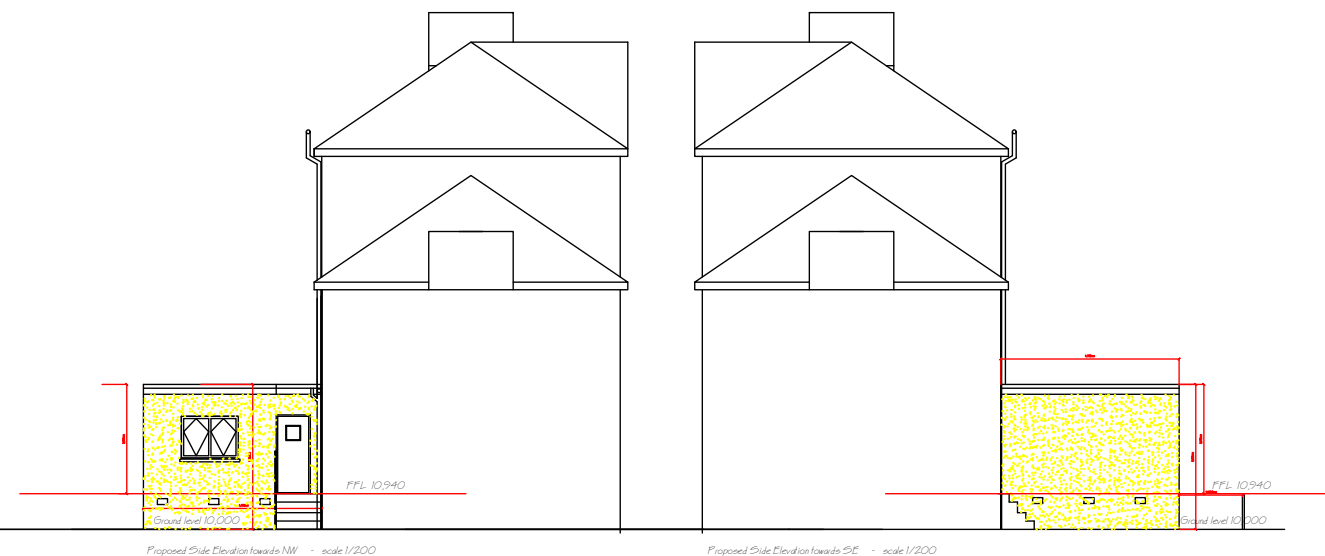
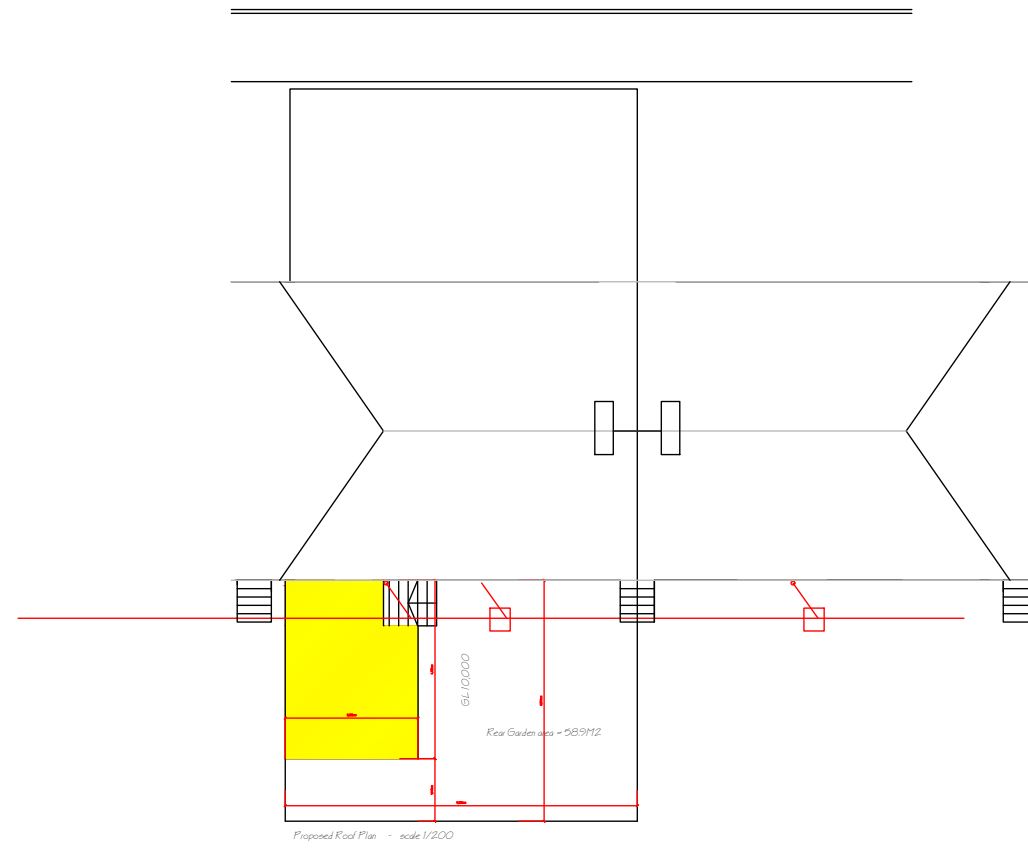


PARKHEAD PLACE

PARKHEAD PLACE

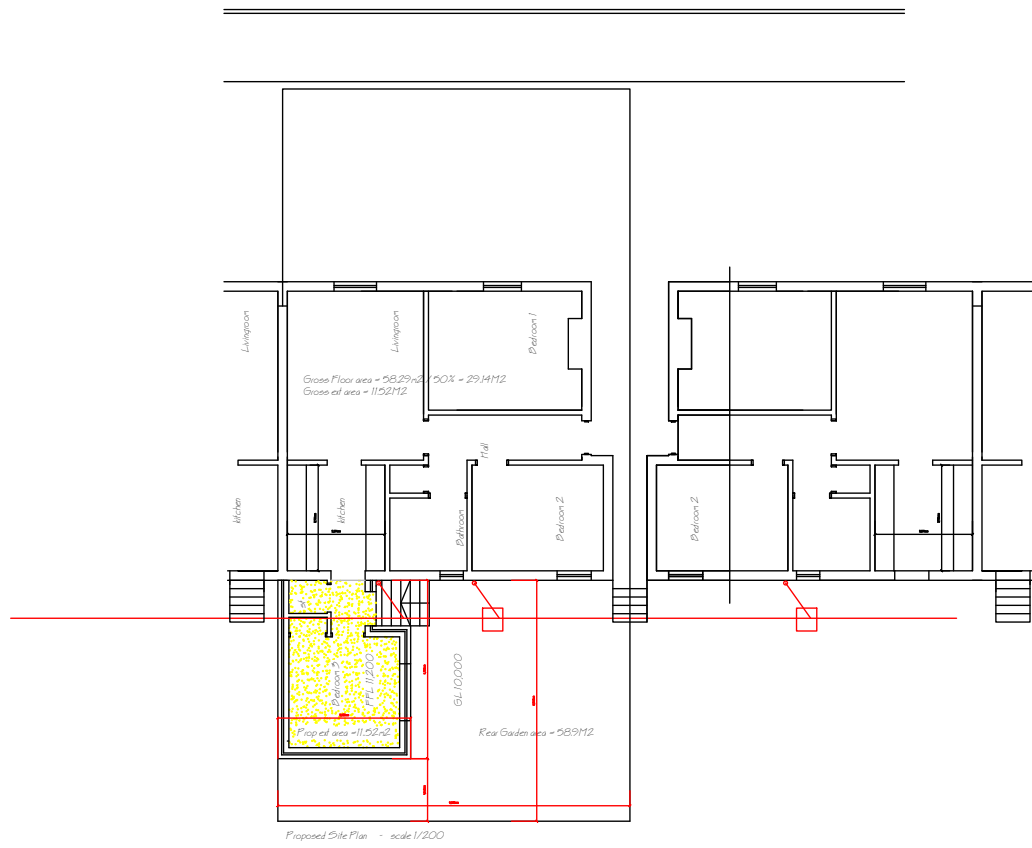

Item	5/1 Parkhead Place, Edinburgh, EH11 4RQ			FOR.MR&.MRS.MACFARLEN	
ref	George Paterson				
KISS.ARCHITECTS	Checked by GP	Approved by - date	Filename 2023/03/10	Date	Scale 1/200
PROP/PLANS/ELEV'S			Kiss.architects100@gmail.com Tel 07719973238 / 01875818912		
MARCH.2023				EDITION	03 SHEET