


Proposed

NOTE:
Both new rooflights to be Velux 'Conservation Roof Windows', with black external colour and fitted with recessed flashings

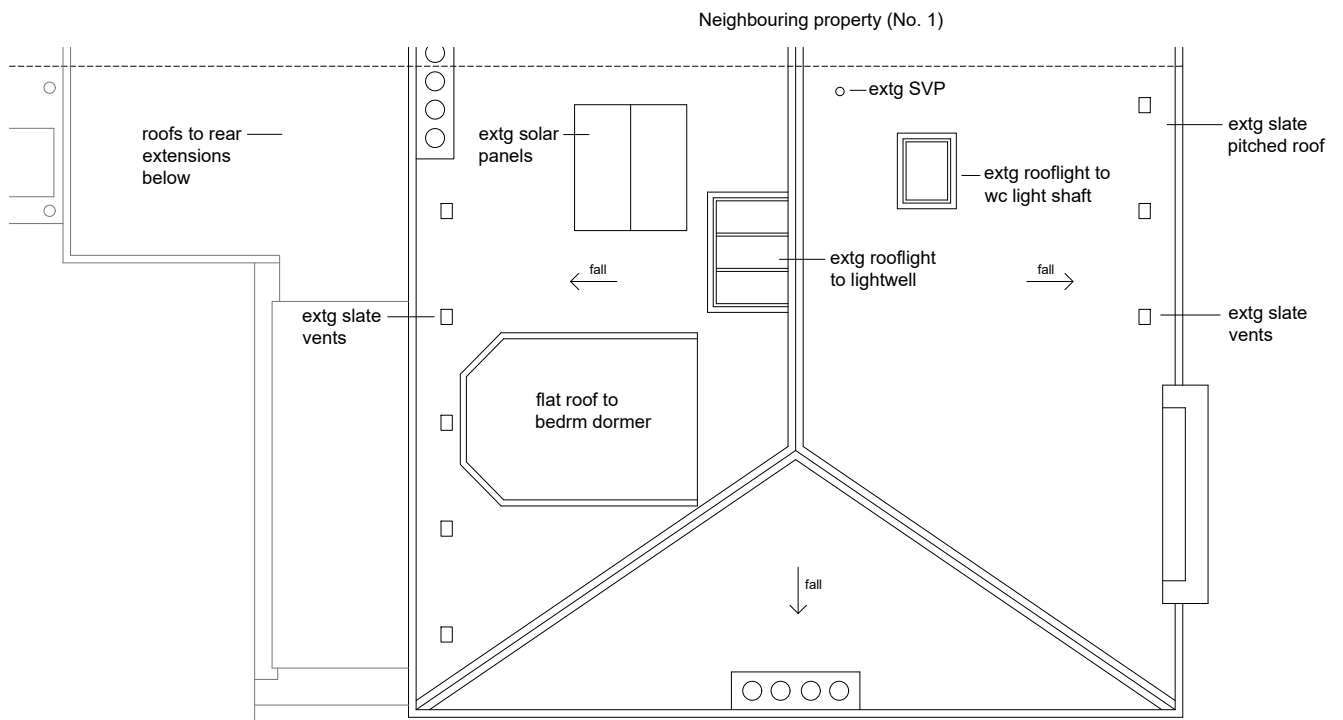

Existing

| | | | | | |
|---|-------|---------|---------|---|-------|
| New Rooflights to 3 Findhorn Place, Edinburgh | | | | | |
| Alexander Philip - Architect 11 Dick Place Edinburgh EH9 2JS tel/ fax 0131 668 3030 email mail@alexanderphilip.com | | | | Drawing Title Roof Plan - Existing & Proposed | |
| Date | Scale | Job No. | Drq No. | Rev. | Stat. |
| Jan '24 | 1:100 | 2304 | 20 | | PL |