




All Dimensions are to be checked on site.  
 This Drawing is to be read in conjunction with all relevant  
 consultants' and/or specialist drawings/documents and  
 any discrepancies or variations to be notified to the  
 architect.

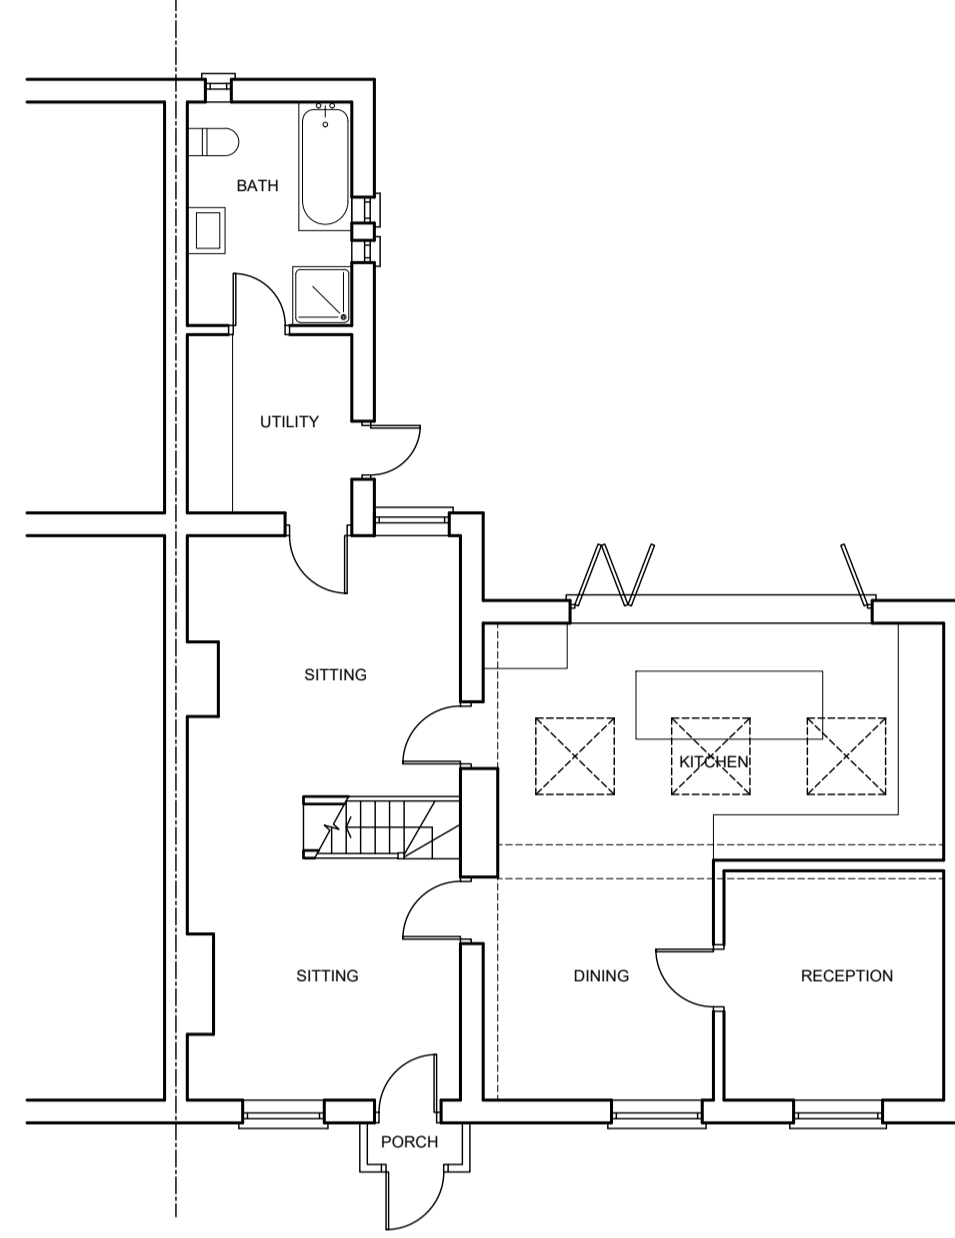

EXISTING GROUND FLOOR

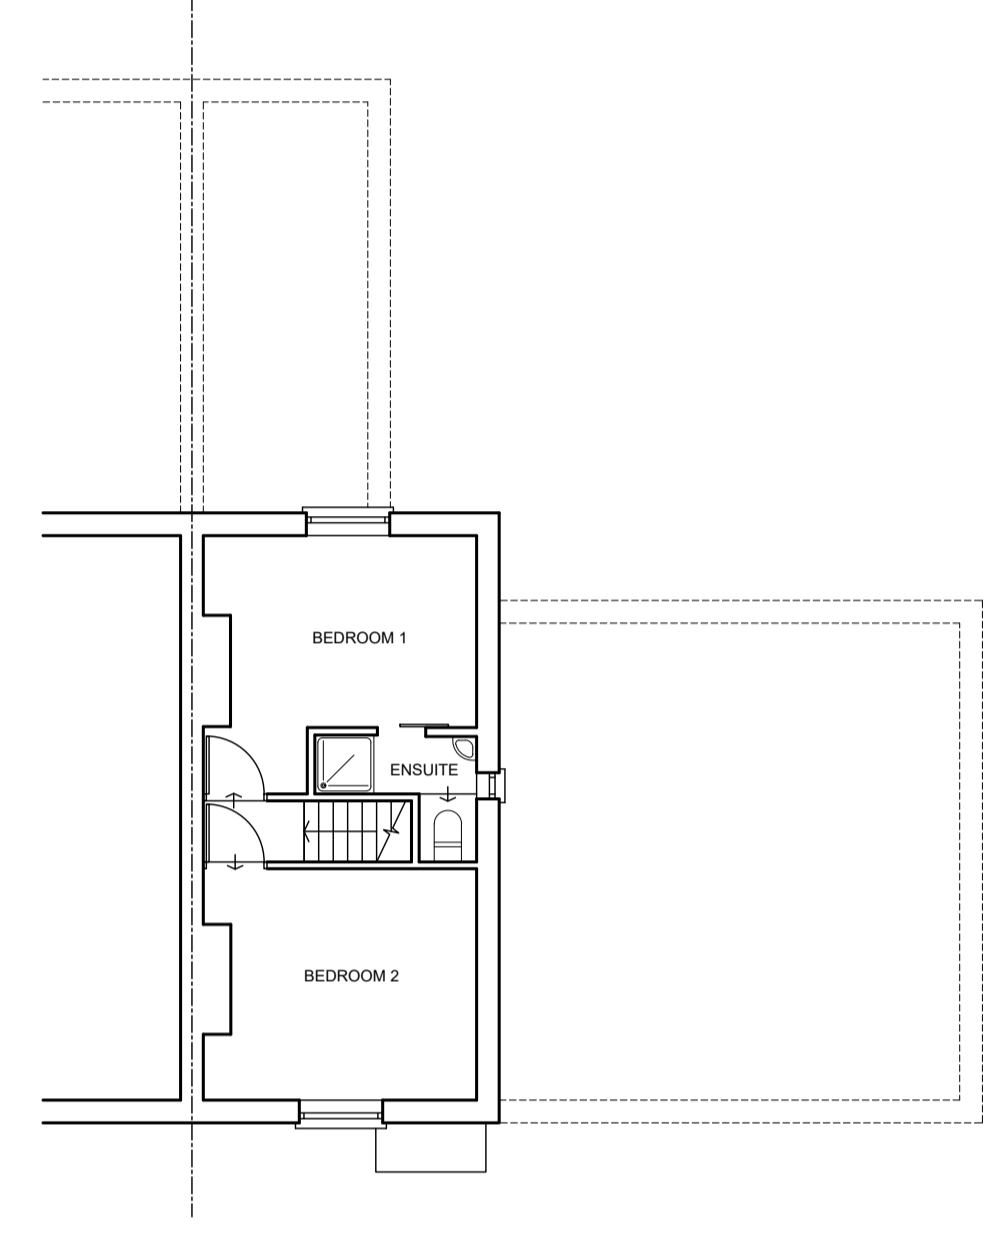

EXISTING FIRST FLOOR

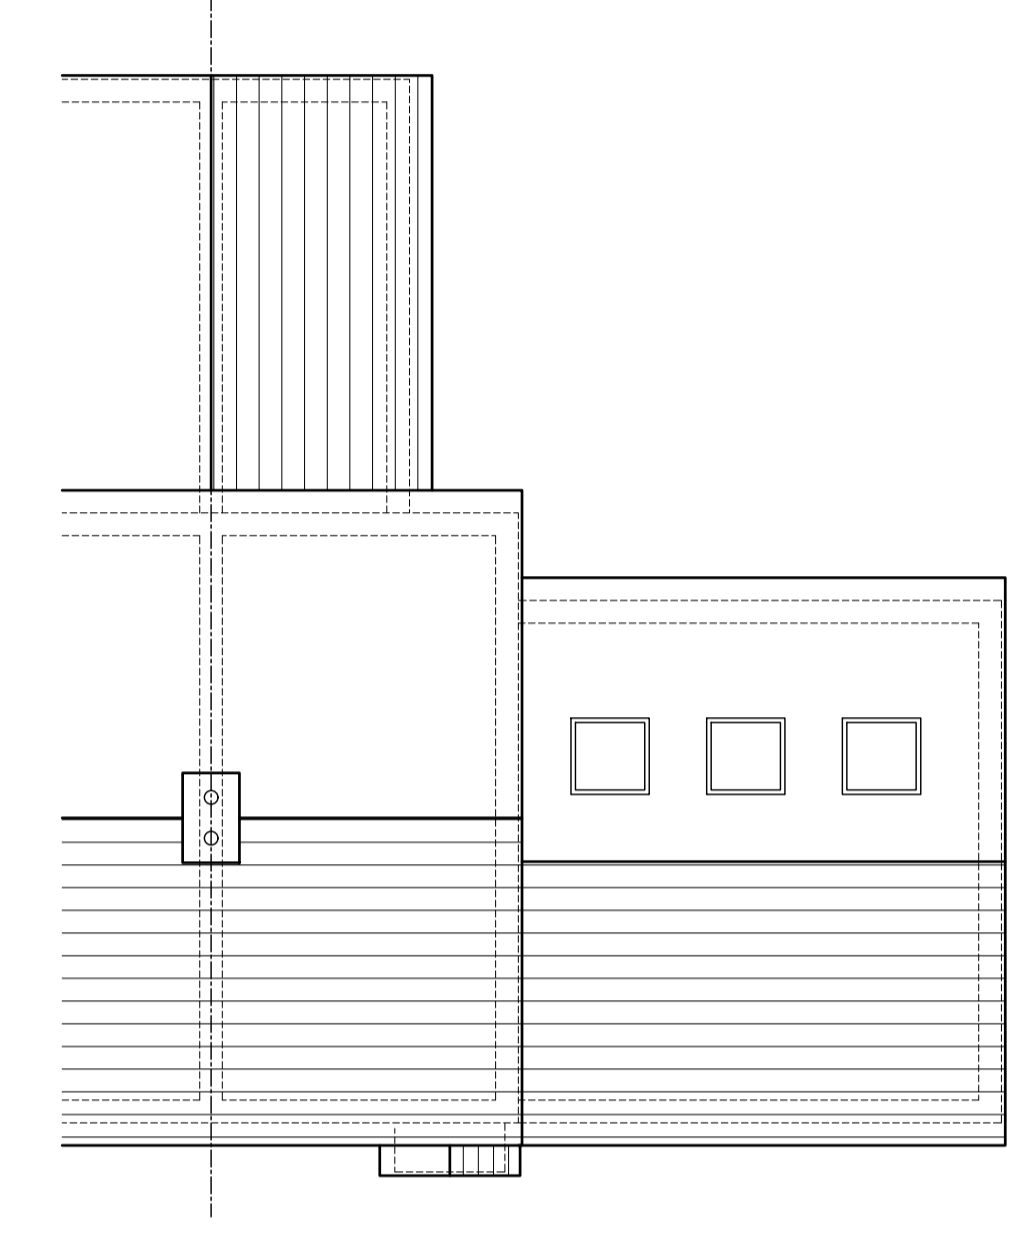

EXISTING ROOF



EXISTING FRONT ELEVATION



EXISTING REAR ELEVATION



EXISTING SIDE ELEVATION

SUZIE HORNE RIBA  
 1 PAYNESFIELD ROAD, BUSHEY HEATH, HERTS. WD23 1PQ  
 025 8150 9268 - 07130 543308 - homesuzie@yaahoo.com

Project Client:  
**SAFFER**

Project Title:  
**2 NEW ROAD, SHENLEY,  
 HERTS, WD7 9EA**

Drawing Title:  
**EXISTING PLANS AND ELEVATIONS**

Project Number: <b>808</b>	Drawing Number: <b>808-P03</b>
-------------------------------	-----------------------------------

Scale: <b>1:100@A1</b>	Date: <b>JAN 24</b>	Revision:
---------------------------	------------------------	-----------