


Existing Ground Floor Plan

Existing Roof Plan

**PURPOSE OF ISSUE:**  
Planning

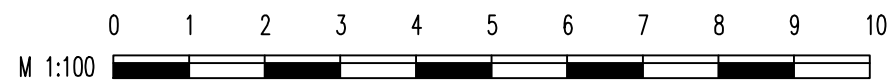

**DISCLAIMER**

All the written dimensions to be checked on site before work commences. Discrepancies, where identified, must be reported to the designer. This drawing must not be reproduced or used in conjunction with any unauthorized person either wholly or in part without valid consent.

**Notes to Contractor**

Contractor to check and Verify all levels, dimensions etc before construction commences.

**Notes to Building Owner**

Building owner is advised to ensure that the position of the boundary (line of junction) is confirmed /agreed with the adjoining owner/s before constructing any structure

**Notes on Drainage**

Existing drainage layout to be exposed and confirmed on site by the contractor before commencing any foundation work. Connect all new drainage to existing mains sewer, in accordance with Part H of Building Regulations, Thames water guidelines and to comply with BS 5572.

**PROJECT ADDRESS**

62 Bridge Road, DA8 2DQ

**PROJECT DESCRIPTION**

Side Extension

**DRAWING TITLE**

Existing Floor Plans



**DRAWN BY:** AYR

**CHECKED BY:**

**SCALE:** 1:100 @ A3

**DRAWING NO:** XLN01

**DATE:** 10/01/2024

**REVISION NO:** 0