


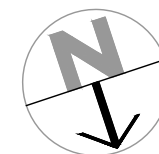


1 BLUETT STREET
MAIDSTONE ME14 2UG


ALL DIMENSIONS TO BE CHECKED ON SITE.
DRAWING TO BE READ IN CONJUNCTION WITH
STRUCTURAL ENGINEER'S DRAWINGS




PRELIMINARY	<input type="checkbox"/>	INFORMATION	<input type="checkbox"/>
APPROVAL	<input type="checkbox"/>	CONSTRUCTION	<input type="checkbox"/>
TENDER	<input type="checkbox"/>	*	<input type="checkbox"/>
PLANNING	<input checked="" type="checkbox"/>	*	<input type="checkbox"/>
RECORD	<input type="checkbox"/>	*	<input type="checkbox"/>

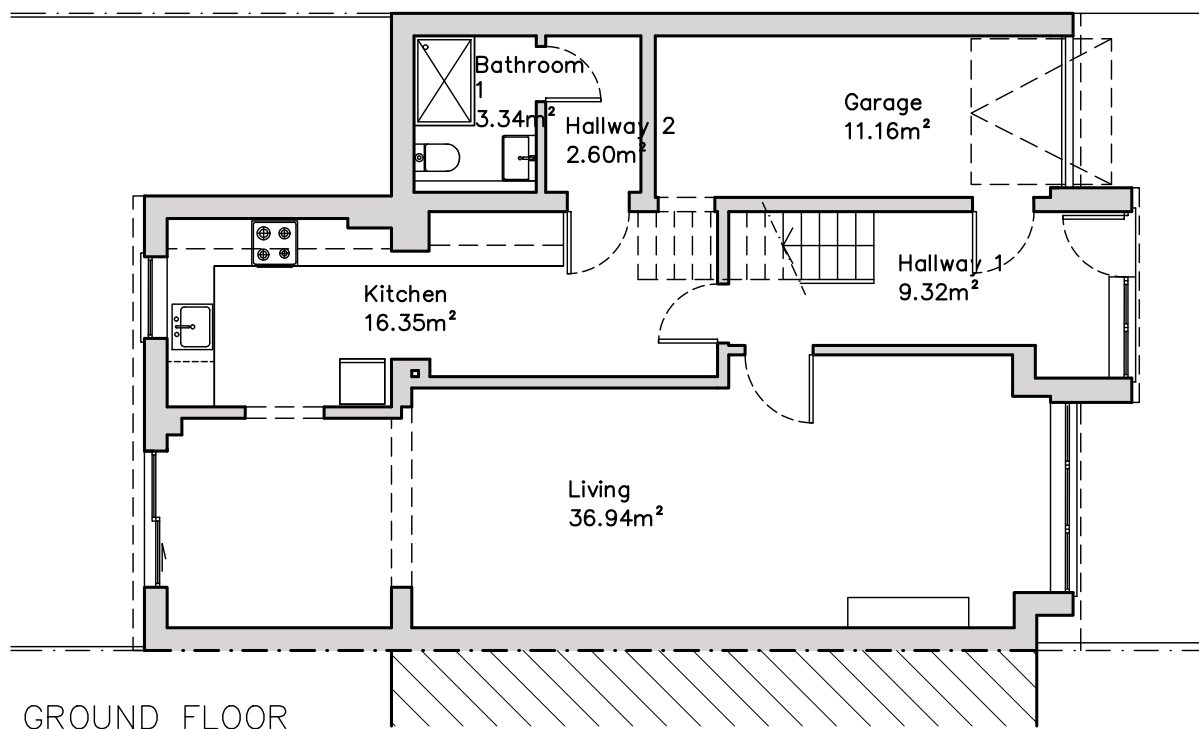

GROUND FLOOR

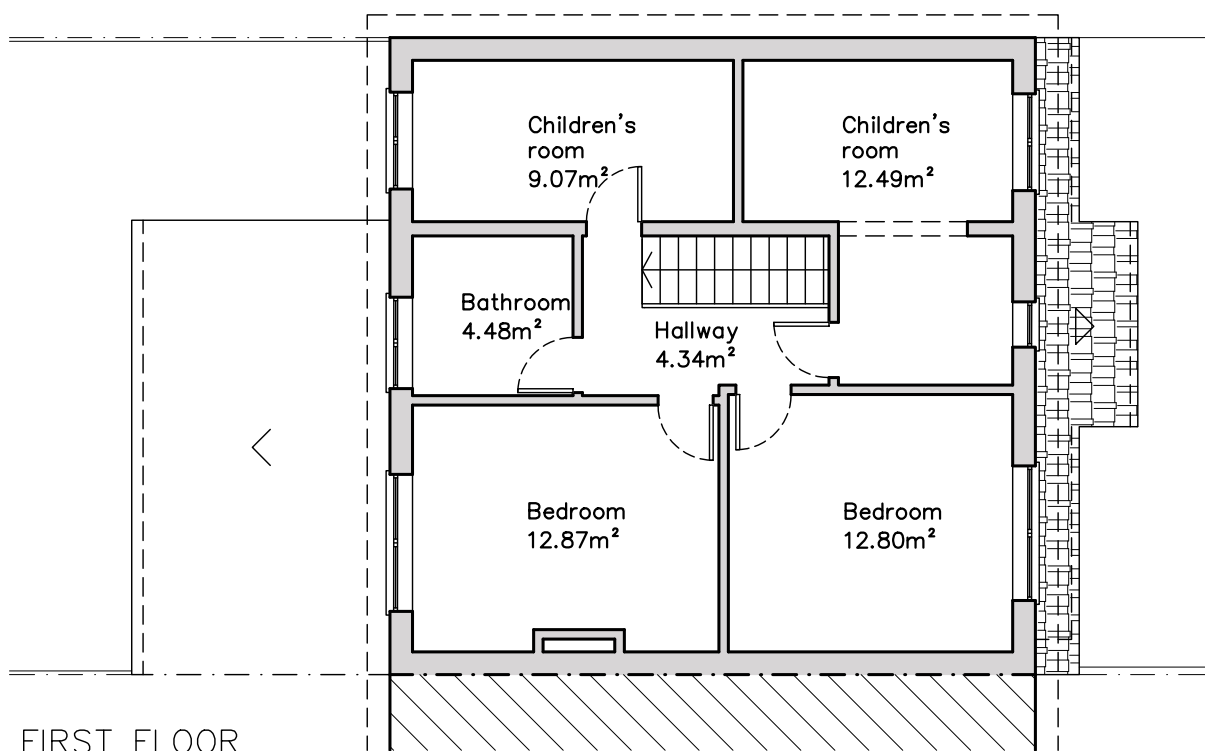

FIRST FLOOR

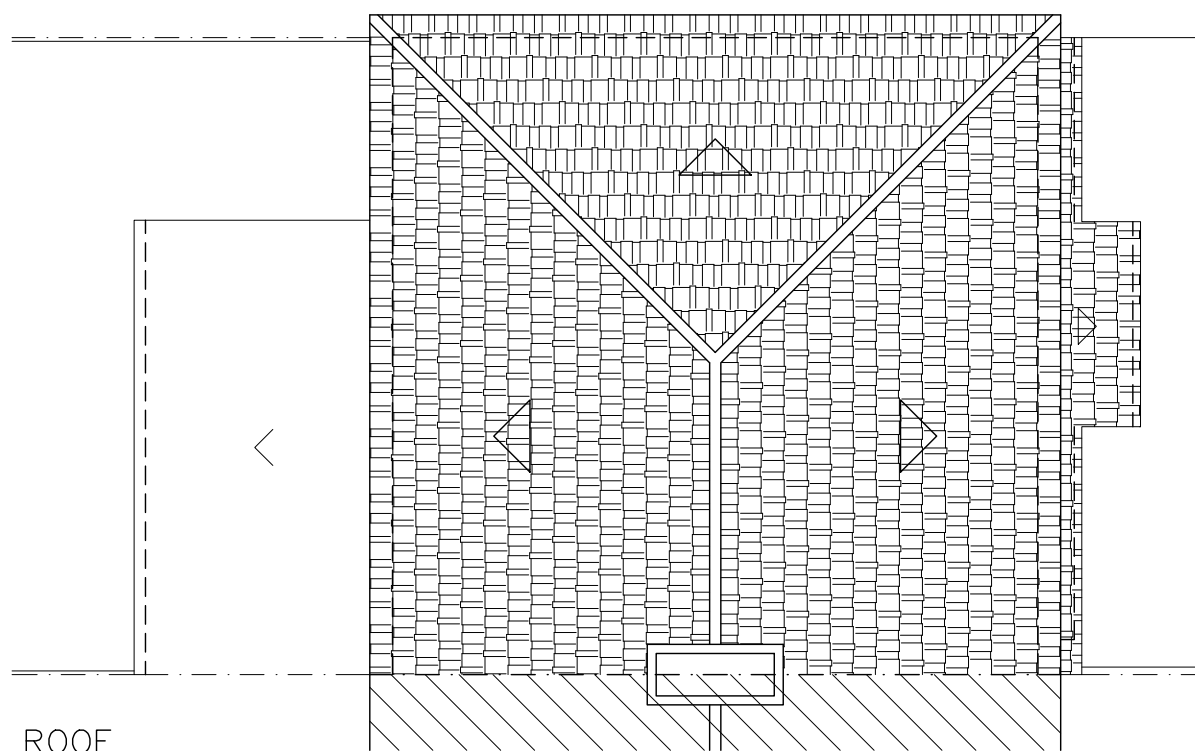

ROOF

CLIENT:

R
RESIDENCE

PROJECT ADDRESS:

#30 CLEVELAND RD
WELLING
DA16 3JP

DRAWN:	CHECKED:
JOM@GI	BMAC

REV	DESCRIPTION	DATE

DRAWING TITLE:

**EXISTING
FLOOR PLANS**

JOB CODE	DRAWING NUMBER
2023/387	A.03
DATE	
July 23	
SCALE	
1/100	

