
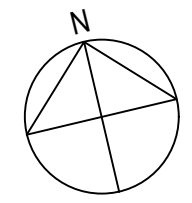
 **Storage/Back Office**  
 173.2m<sup>2</sup> (1864.3ft<sup>2</sup>)

 **Automobile Repair Workshop**  
 96.6m<sup>2</sup> (1039.8 ft<sup>2</sup>)



0 1 2 3 5m  
 Scale 1:100

6-7 Wellington Parade  
**Ground Floor Plan @ 1:100**

Rev	Description	Date
<b>Job Reference</b> Conversion 6-8 Wellington Parade Sidcup, DA15 9NB		<b>Client</b> Southern Tyres Co
<b>Drawing Title</b> Proposed Ground Floor Plan		<b>Drawing No</b> ADC 1559/03
<b>Date</b> 12/12/23	<b>Scale</b> 1:100	<b>Dwg Size</b> A3
<b>Plot Style</b> ADCgreyscale	<b>Drawn</b> CW	<b>Checked</b> AD

All dimensions to be checked on site and do not scale from this drawing. This drawing should be approved by Local Authority Building Control or other appropriate checking authority prior to commencement of work. This drawing should not be reproduced without the prior consent of the author.



Architectural Services

Citibase Brighton, 95 Ditchling Road  
 Brighton, East Sussex, BN1 4ST  
 Tel: 01273 558330  
 Email: info@adcbrighton.co.uk  
 www.adcbrighton.com