


- 3 Bed Flat**
88.2m² (949.3ft²)
- 2 Bed Flat**
42.9m² (461.7ft²)

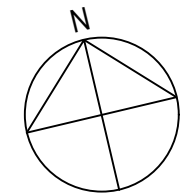

	A Drawing amended for planning application	22.01.24
Rev	Description	Date
Job Reference Conversion 6-8 Wellington Parade Sidcup, DA15 9NB		Client Southern Tyres Co
Drawing Title Proposed First Floor Plan		Drawing No ADC 1559/04
	Rev	A
Date	Scale	Dwg Size
12/12/23	1:100	A3
	Plot Style	Drawn
	ADCgreyscale	CW
	Checked	AD

All dimensions to be checked on site and do not scale from this drawing. This drawing should be approved by Local Authority Building Control or other appropriate checking authority prior to commencement of work. This drawing should not be reproduced without the prior consent of the author.



Architectural Services

Citibase Brighton, 95 Ditchling Road
 Brighton, East Sussex, BN1 4ST
 Tel: 01273 558330
 Email: info@adcbrighton.co.uk
 www.adcbrighton.com

First Floor Plan @ 1:100