



Existing Side Elevation

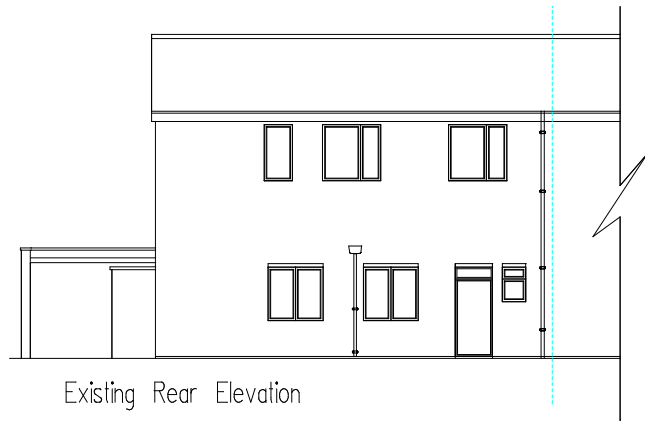

Existing Rear Elevation



Existing Side Elevation

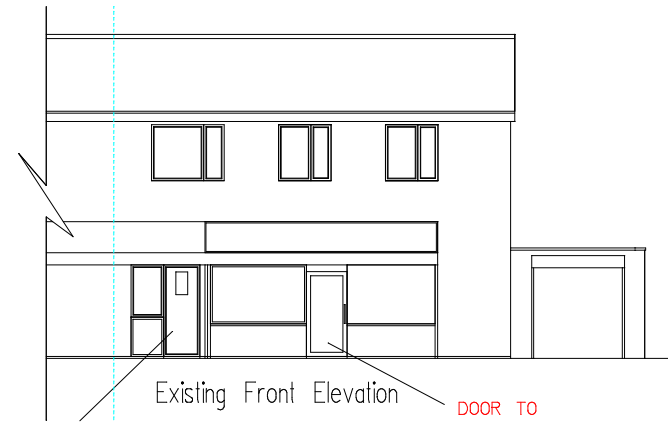


Existing Front Elevation


DOOR TO UPPER FLAT

DOOR TO COMMERCIAL UNIT


Range ducting to be one meter above the eaves and can not be fitted any higher due to the cowl making it top heavy and no way of bracketing

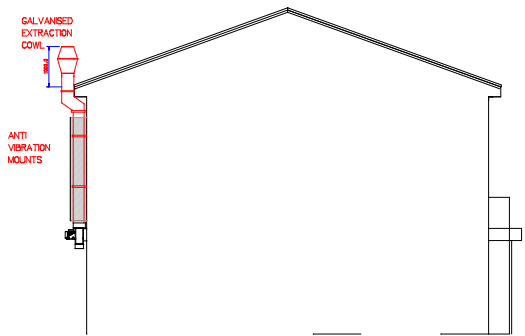


Proposed Side Elevation

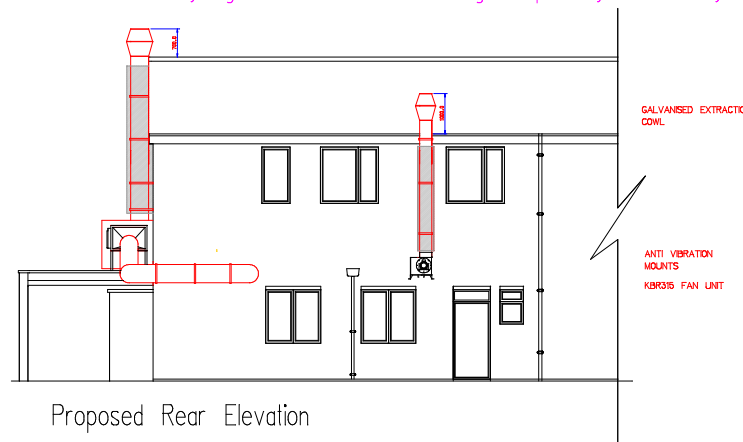

Proposed Rear Elevation

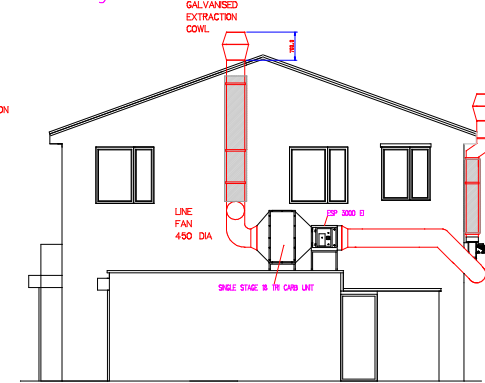


Proposed Side Elevation

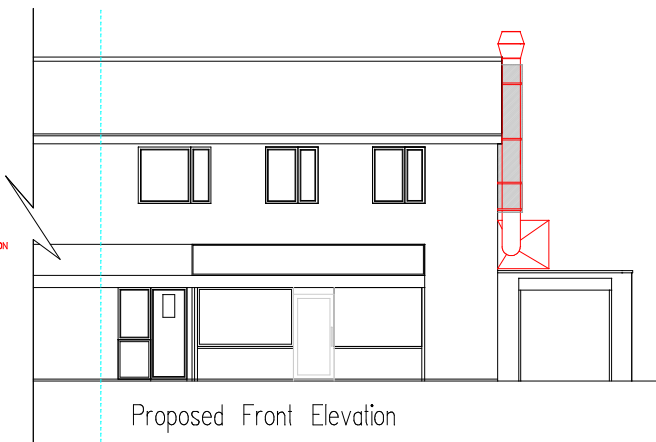


Proposed Front Elevation


Ducting to be Boxed & Powder Coated to match host structure bricks by ME-FF and boxing to have brick slips fitted by others

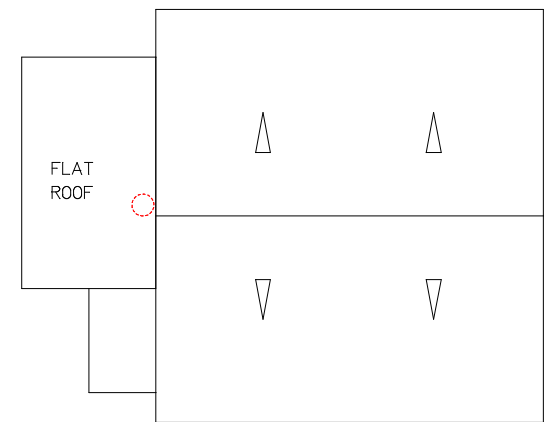


PROPOSED ROOF PLAN

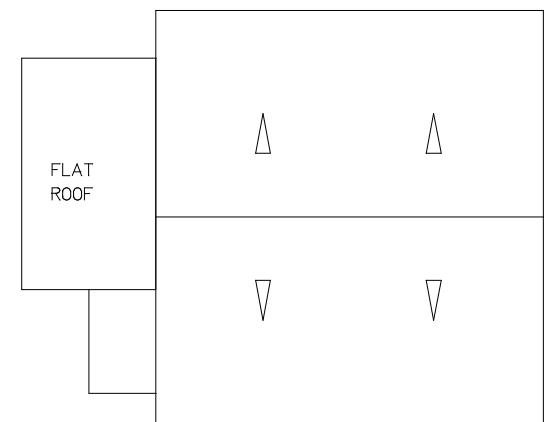

EXISTING ROOF PLAN

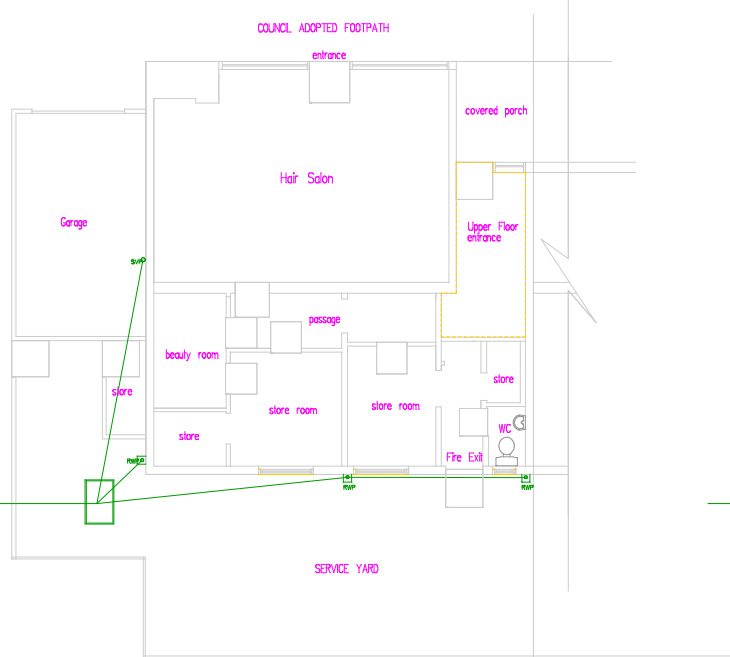

Existing Ground Floor Plan

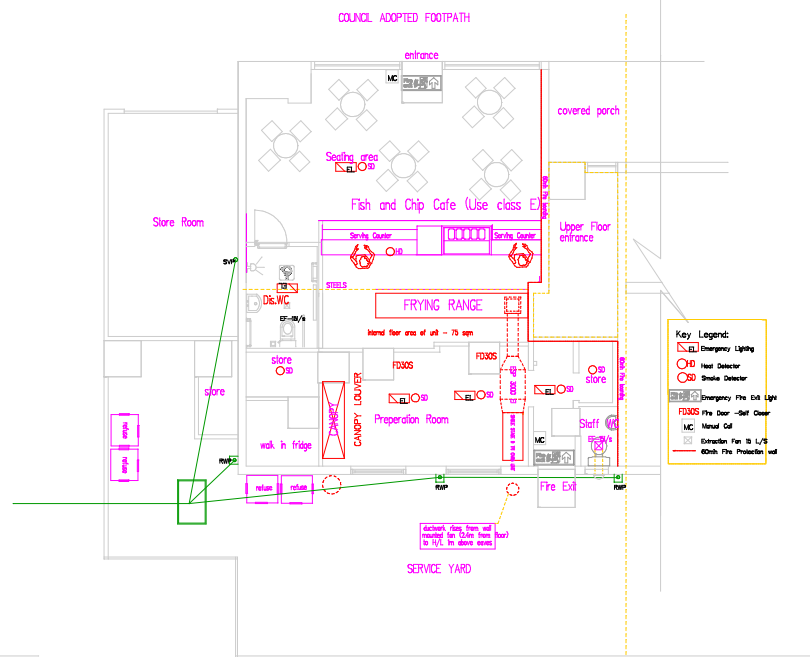

Proposed Ground Floor Plan

- Key Legend:
- Emergency Lighting
 - Heat Detector
 - Smoke Detector
 - Emergency Fire Exit Light
 - FD302 Fire Door - Self Close
 - Manual Call
 - Extraction Fan to L/S
 - 8000h Fire Protection

EXISTING / PROPOSED SITE PLAN 1:200

