


**EXISTING PLAN** (The Black Freighter Tattoo Company)

LOWER BRIDGE STREET

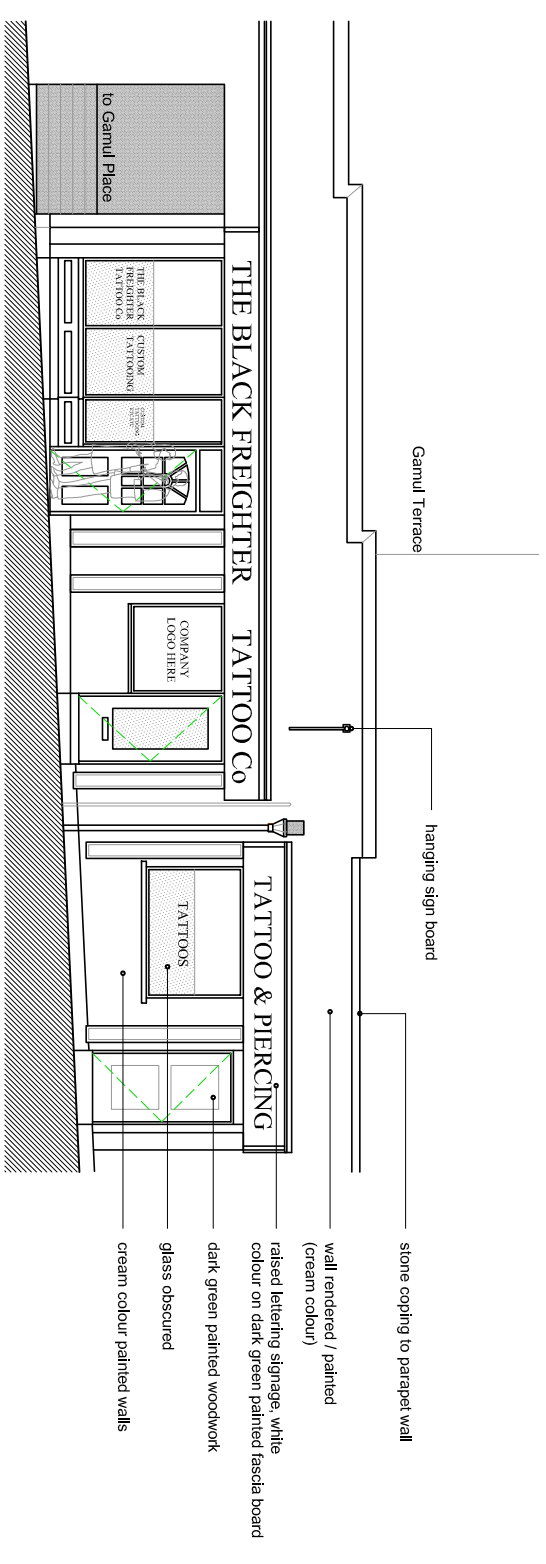

**EXISTING ELEVATION 'A'**

LOWER BRIDGE STREET

