



GENERAL NOTES:  
 THIS DRAWING IS COPYRIGHT. The copyright of this drawing is held by Arch Design and no reproduction is allowed without prior permission. This drawing is to be read in conjunction with all other relevant drawings and specification. All dimensions are in millimeters unless stated. All levels are in meters unless stated. Dimensions should not be scaled off this drawing.

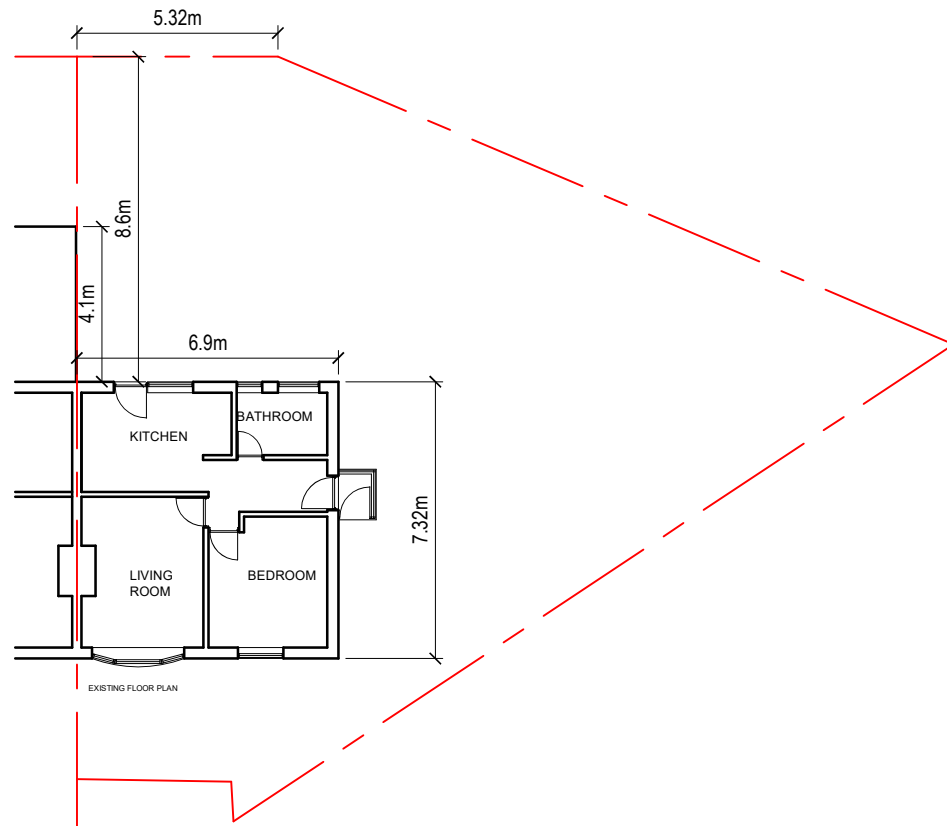

EXISTING FLOOR PLAN


EXISTING SITE PLAN 1:200

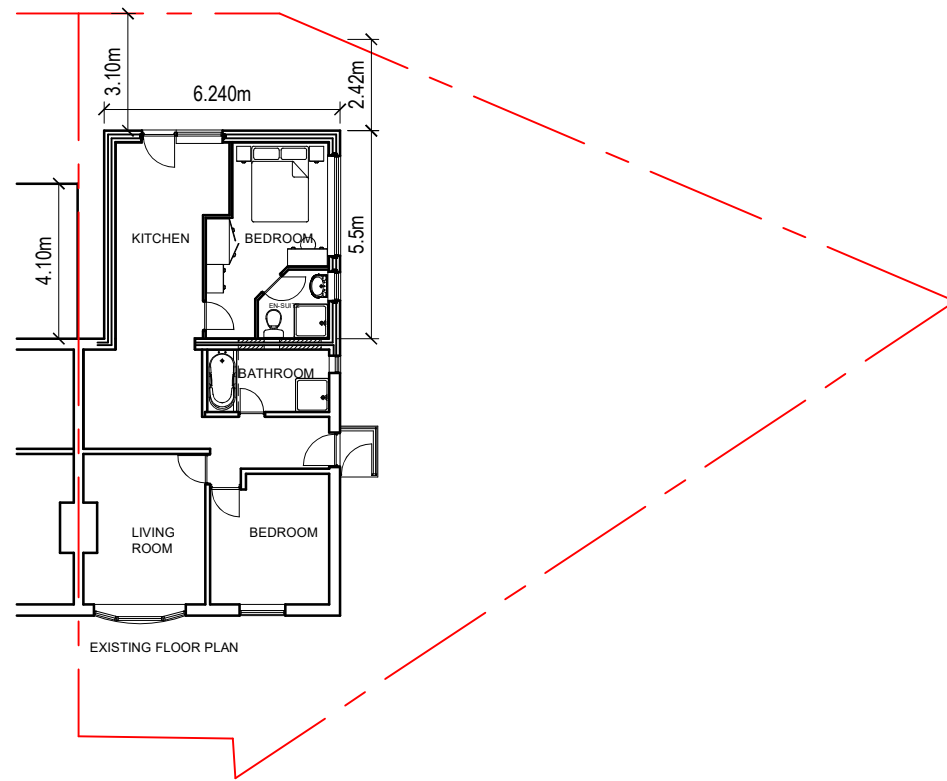


EXISTING FLOOR PLAN

PROPOSED FLOOR PLAN


PROPOSED SITE PLAN 1:200

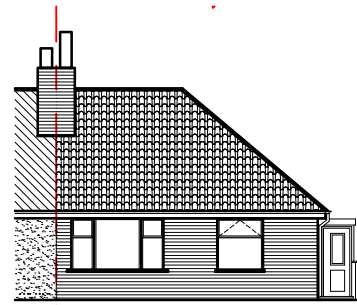


EXISTING FRONT ELEVATION

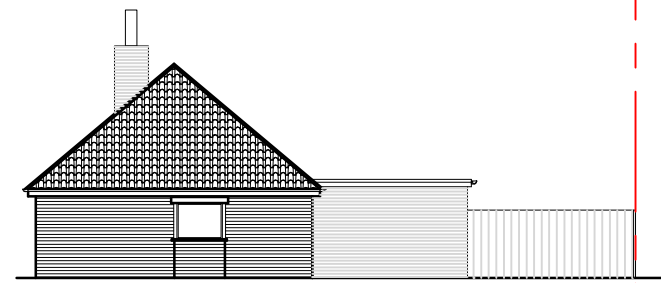


EXISTING SIDE ELEVATION extension to No 152. 1.8m high fence.

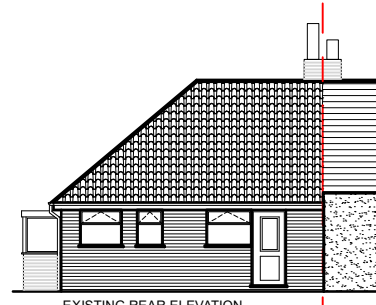

EXISTING REAR ELEVATION

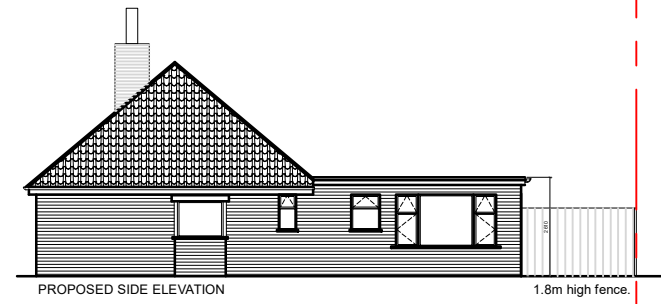


PROPOSED SIDE ELEVATION 1.8m high fence.

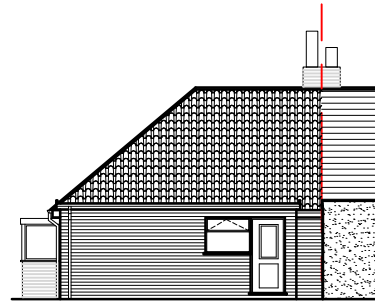

PROPOSED REAR ELEVATION extension to No 152.



LOCATION PLAN 1:1250

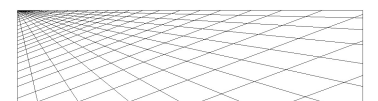

**arch**  
 arch design

14 tarnway avenue, little thorton,  
 thorton cleveleys, fy5 5ba.  
 tel: 07931 719051.  
 e-mail: archdesign9@yahoo.com

**DRAWING**  
 Location Plan. Existing & Proposed  
 Site Plans and Elevations.

150 Luton Road.  
 Thornton Cleveleys. FY5 3RS.

**CLIENT**  
 Janet Barnes

**DRAWING** 24-333-P-01 **REV**

**SCALE** 1:200 & 1:1250@A3  
**DATE** 28/01/2024