



A - privacy louvre metal railing




A - privacy louvre metal railing



colour of railing -
RAL 7016 to match windows/doors



B - vertical metal railing

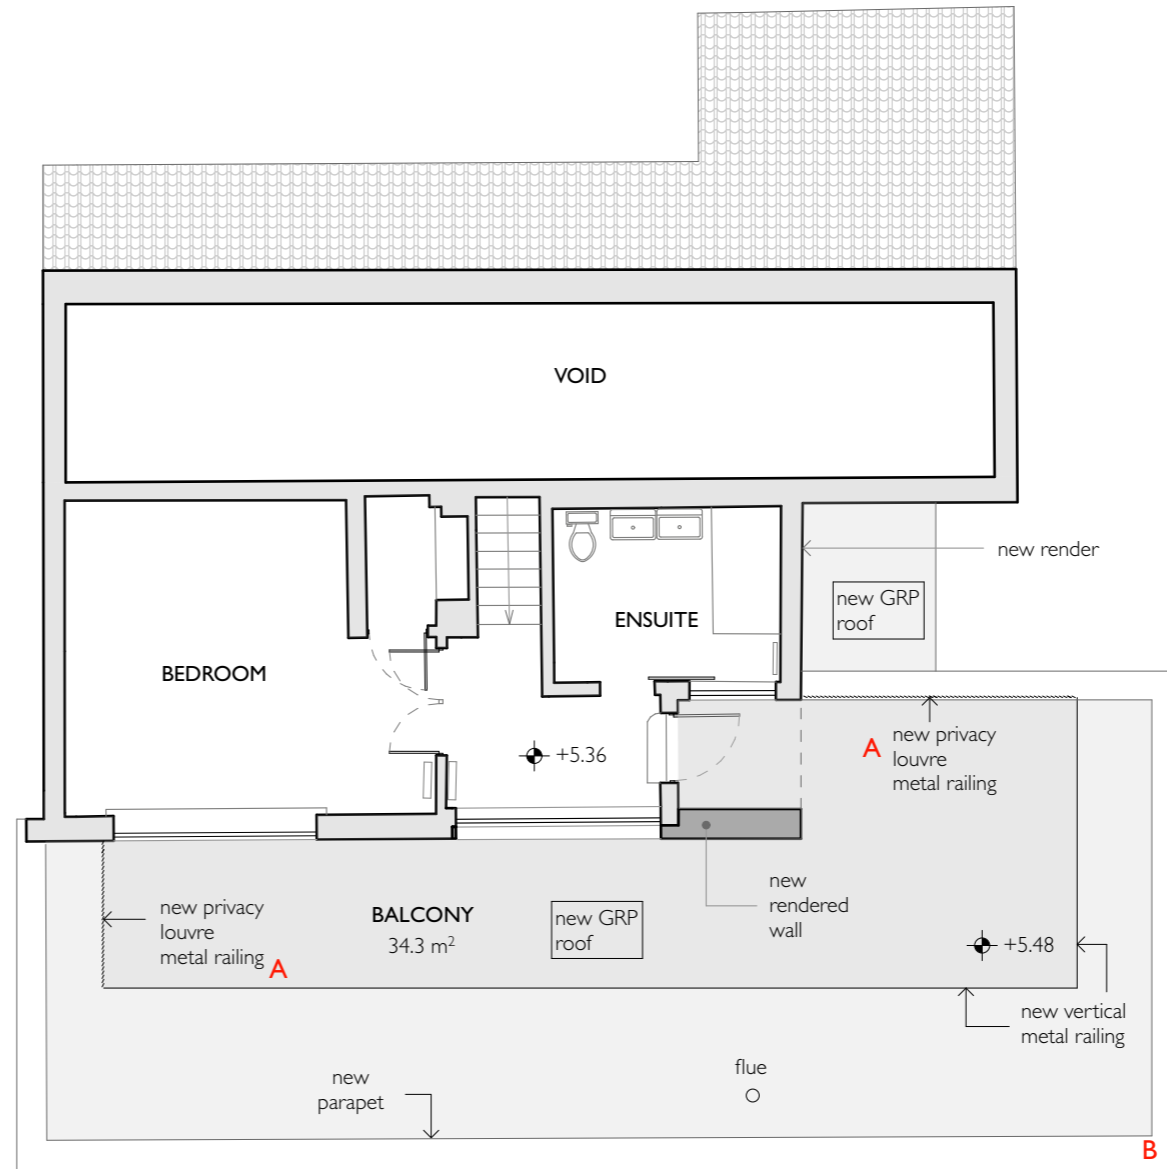

Drawing No.

5.1

Drawing Name:

BALUSTRADE DETAILS

Project Description

House Refurbishment and Extension

Client

Lynda Mather

Project Address

Star Malling, Shrewsbury SY3 7AF

Scale

1:100

Date

02/02/2024

Rev

PLANNING

These drawings are copyright and may not be reproduced wholly or in part without prior written consent of the author ©

All measurements in millimeters unless otherwise stated

C&O Architects

www.candoarchitects.co.uk
studio@candoarchitects.co.uk
07562 862942