


Sheds and Cycle stands provision required.

Garden Sanctuary 210CM Wide Steel Lockable Garden Bike Shed Bicycle Storage Shed

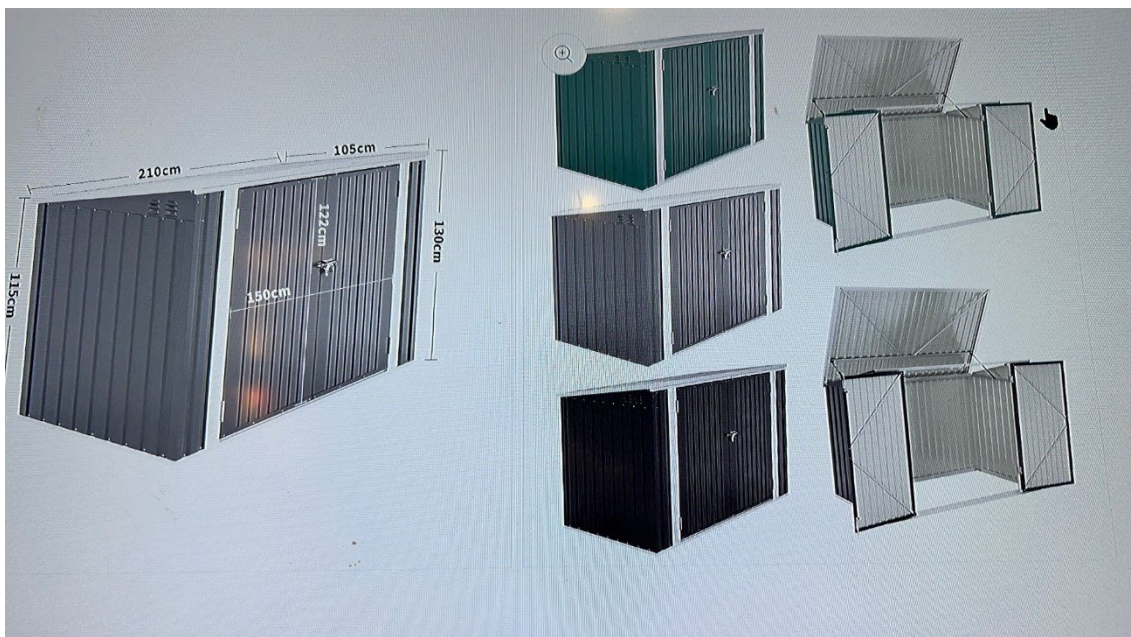



Sheffield Cycle Stands set in brushed concrete slab for occasional external use

OFA Properties Ltd, Waterleat Park, Newton Poppleford.

Document attached to drawing WD 040