



EXISTING SOUTH ELEVATION

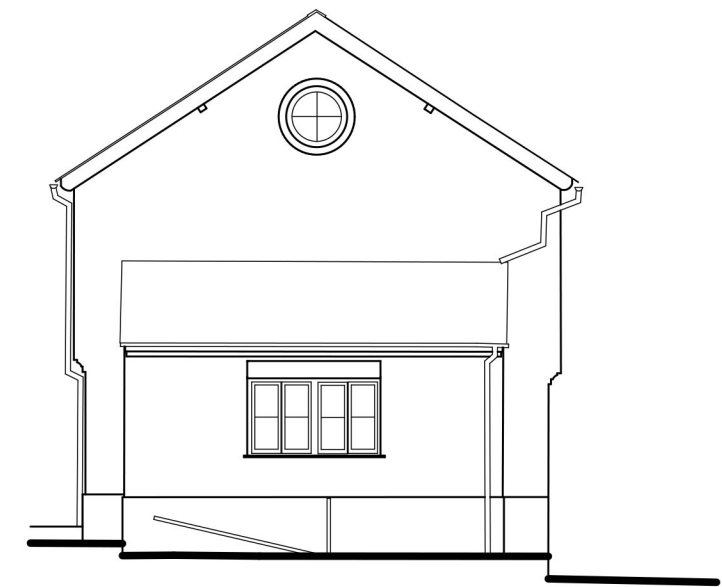

EXISTING EAST ELEVATION



PROPOSED SOUTH ELEVATION

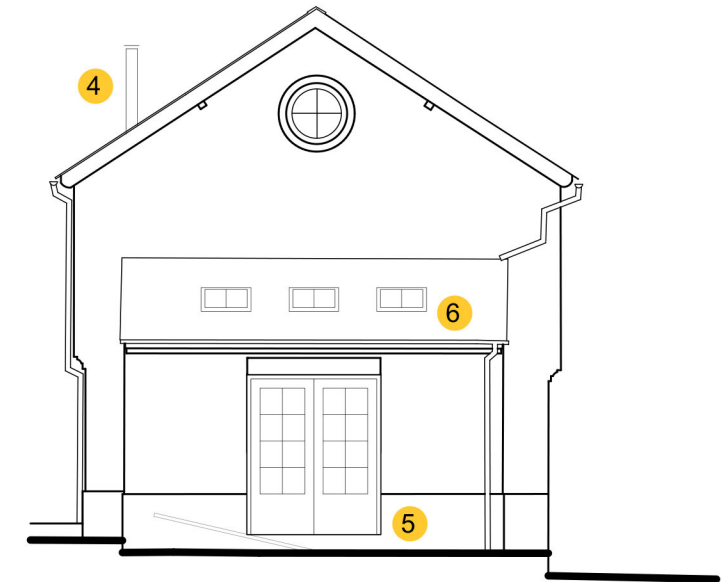

PROPOSED EAST ELEVATION

**KEY**

- 1 EXISTING WINDOW REPLACEMENT TO MATCH EXISTING, WITH BLACK PAINTED GUARDING
- 2 REINSTATED NEW WINDOW TO MATCH EXISTING, WITH BLACK PAINTED GUARDING
- 3 NEW HIGH LEVEL WINDOWS TO MATCH EXISTING
- 4 PROPOSED WOOD BURNER FLUE PLANNING GRANTED IN 2007 REF.07/90257
- 5 EXISTING WINDOW REPLACED WITH NEW FRENCH DOORS TO MATCH EXISTING
- 6 NEW HERITAGE CONSERVATION TYPE ROOF LIGHTS

GENERALLY: ALL WINDOW AND DOOR SINGLE GLAZING TO BE DOUBLE GLAZING THROUGHTOUT (INCLUDING REPLACEMENT OF EXISTING UNITS, LIKE FOR LIKE)

