




This drawing is copyright ©. It is sent to you in confidence. It must not be copied, used or disclosed to third parties without the express permission of DJM DESIGN.

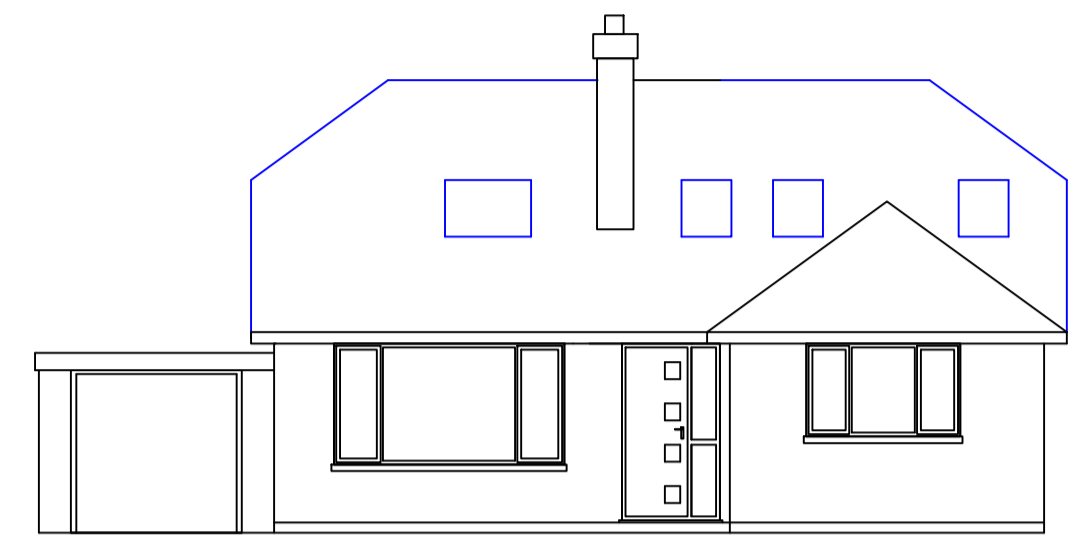


PROPOSED WEST ELEVATION

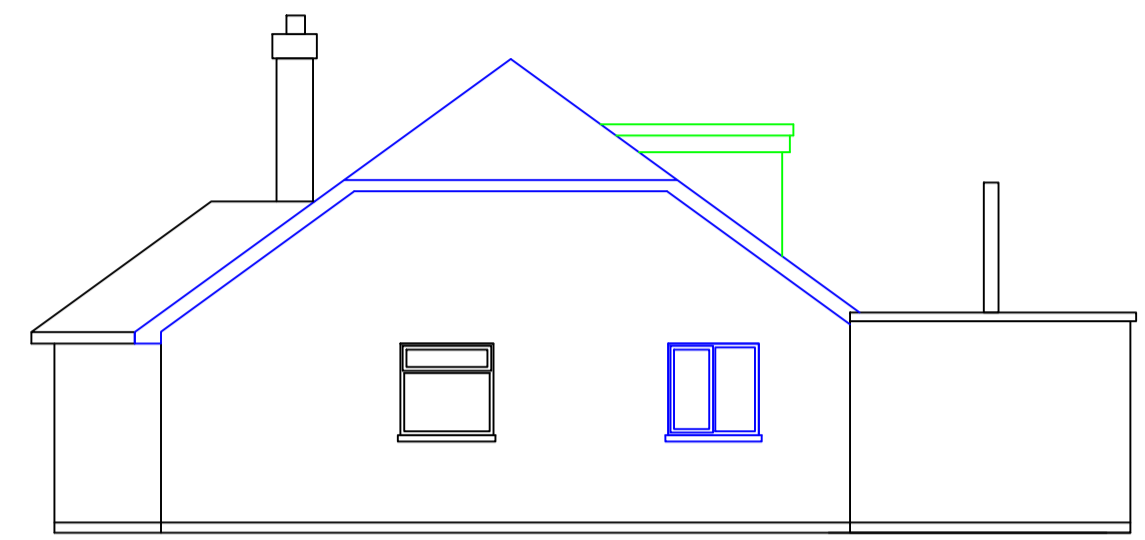


PROPOSED SOUTH ELEVATION

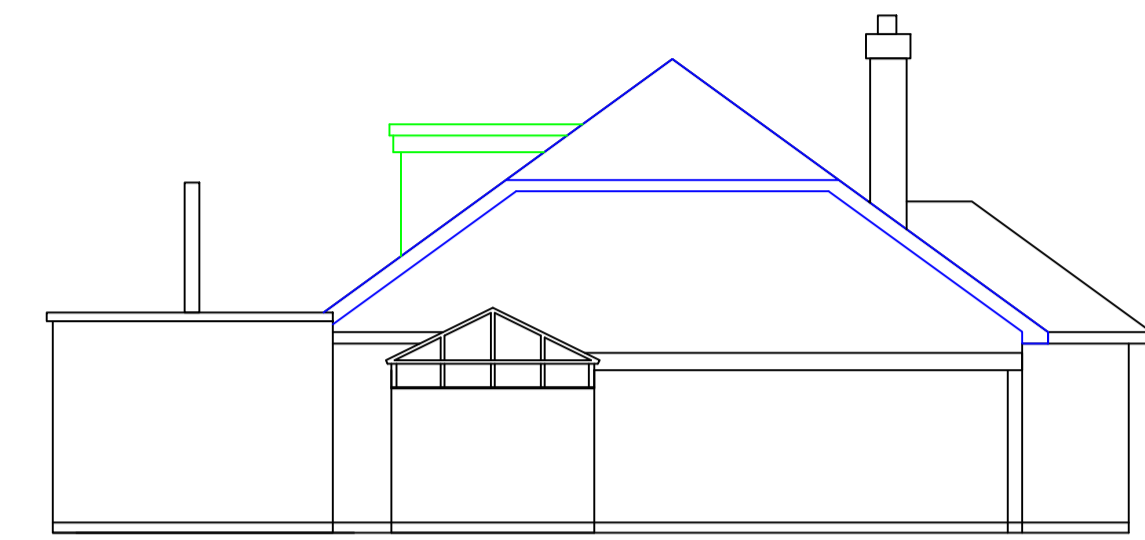


PROPOSED NORTH ELEVATION

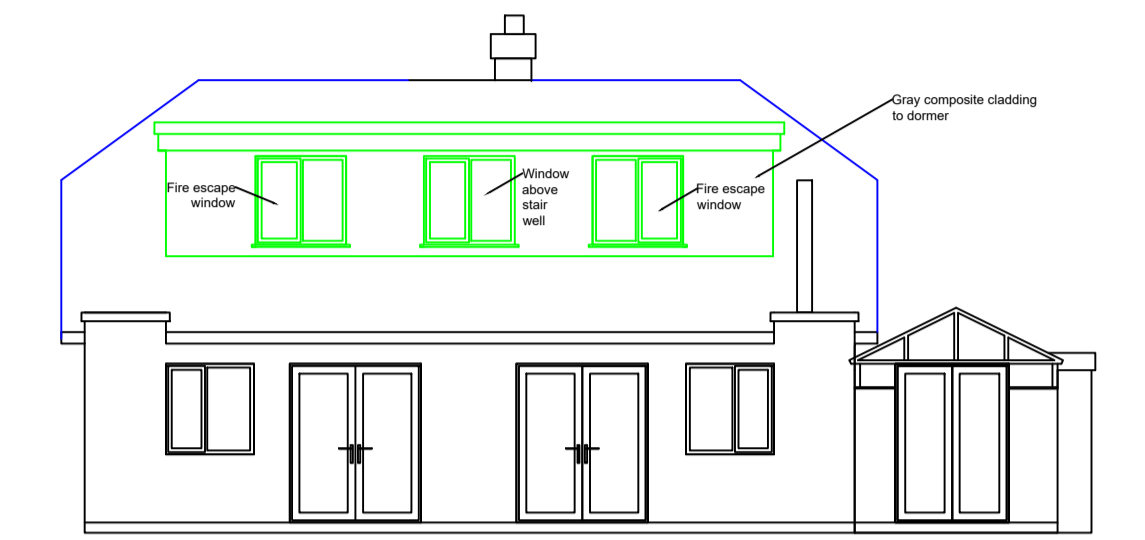

PROPOSED EAST ELEVATION

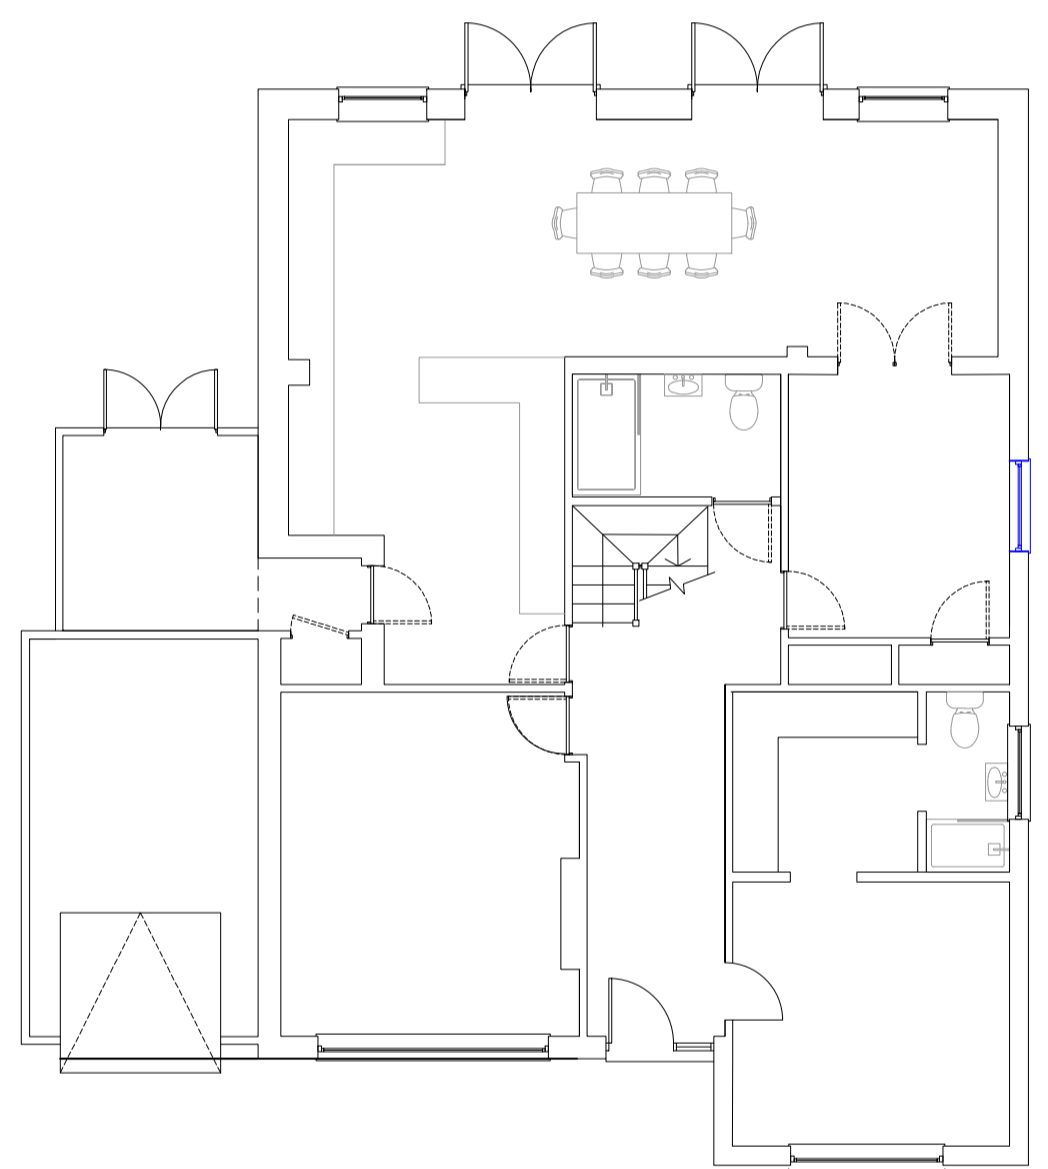


PROPOSED GROUND FLOOR PLAN

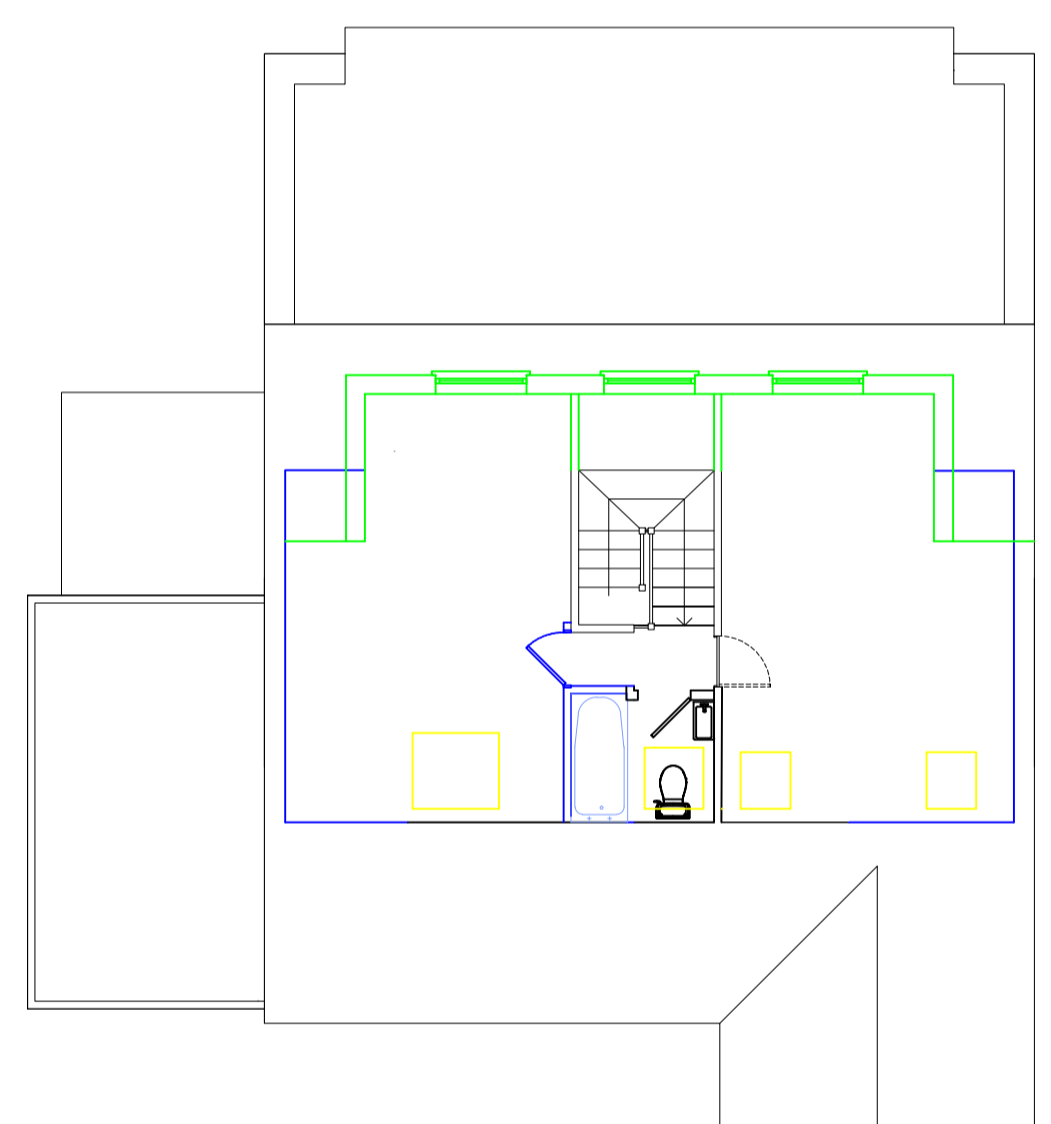

PROPOSED FIRST FLOOR PLAN

All work detailed on these plans must be carried out in line with CDM 2015

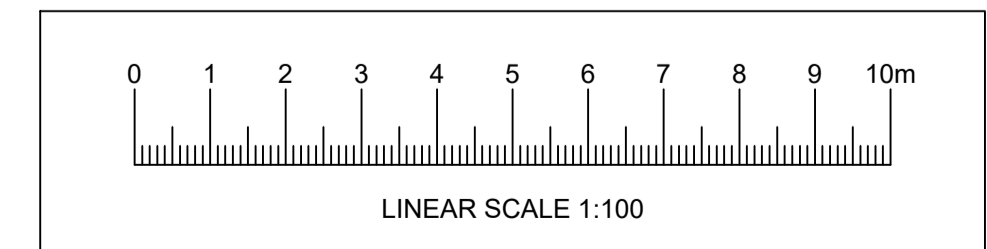

REF.	DATE	REVISION	DRN	CHKD

SITE ADDRESS Fernhills, Ringwood Road, Sopley, Christchurch, BH23 7BE	
CLIENT Mr M Bryant	
DETAIL Proposed rear dormer	DRG. No PRO2a
DATE 30 January 2024	SCALE 1-100 @ A1

DJM DESIGN
Architectural & Building Regulation
Design Services

15 INGLEWOOD AVENUE QUEENS PARK BOURNEMOUTH DORSET BH8 9JZ	PHONE: 01202 303451 MOBILE: 07711 755294 EMAIL: djmdesignservices@gmail.com
--	--