

Notes :

This plan should only be used for its original purpose. SV Surveying Ltd accepts no responsibility for this plan if supplied to any other party other than the original client.

All dimensions / levels should be checked on site prior to design and construction.

Drainage information (where applicable) has been visually inspected from the surface and should be treated as approximate only.


Tree information (where applicable) has been surveyed from ground level and therefore should be treated as approximate only. Contours are drawn at 0.2m intervals

The survey has been fixed to GPS OSGB 1936 using the active GPS network.

Legend:

--- Building Canopy / Overhang	--- Ridge	--- Trig Pillar
--- Buildings / walls	--- Eave	--- Ridge Level
--- Kerb line	--- Dpc Level	--- Eave Level
--- Concrete edge	--- Floor Level	--- Dpc Level
--- Centre Line	--- FL	--- Floor Level
--- Barrier	--- Soff	--- Soff Level
--- Hedge	--- TBo	--- Control Box
--- Security Fence	--- LP	--- Lamp Post
--- Panel Fence	--- SP	--- Sign Post
--- Open Fence	--- Post	--- Post
--- Overhead Powerline	--- FS	--- Flag Staff
--- Chambers	--- Mk	--- Gas Marker
--- STW1	--- EP	--- Electric Post
--- Bench Mark	--- TP	--- Telegraph Post
--- Temporary Bench Mark	--- Inv	--- Pipe Invert
--- Tree / Sapling	--- GU	--- Gully
--- Area Of Undergrowth	--- RP	--- Rodding Point
--- Gate	--- BT	--- Bit Cover
--- Inspection chamber	--- CO	--- Cover Unknown
--- Cover level	--- EC	--- Electricity Cover
--- Invert level	--- FH	--- Fire Hydrant
--- Invert (diameter)	--- GAS	--- Gas Cover
--- Gully	--- SV	--- Stop Valve
--- Back Gully	--- TV	--- TV Cover
--- Manhole	--- WM	--- Water Meter
	--- BS	--- Bellisha Beacon
	--- Bol	--- Bollard
	--- ER	--- Earthing Rod
	--- Box	--- Post Box
	--- MS	--- Mile Stone
	--- TL	--- Traffic Light
	--- GV	--- Gas Valve
	--- Png	--- Peg

STK1	455040.866	207203.191	104.672
STK2	455053.926	207195.658	104.641

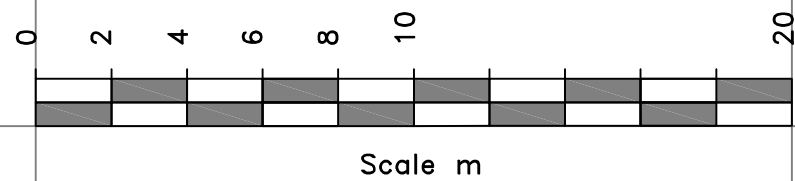

LAND SURVEYS + COMPUTER MODELLING
 BUILDING SURVEYS + SITE ENGINEERING

SV SURVEYING LTD
 76B MARKET STREET
 ASHBY-DE-LA-ZOUCH
 LEICESTERSHIRE
 LE65 1AP

Tel 01530 560837
 Fax 01530 560123
 Email: info@svsurveying.co.uk
www.svsurveying.co.uk

Project
**NICOLA RICHARDSON
 ARCHITECTS
 11 RAMSAY ROAD**

Drawing
**TOPOGRAPHIC
 SITE SURVEY**

Scales 1:200	Drawn/Paper Size KM/A3
Survey Date 14/09/2023	Drawing No 23229-23-0
DO NOT SCALE	