



Second Floor Plan

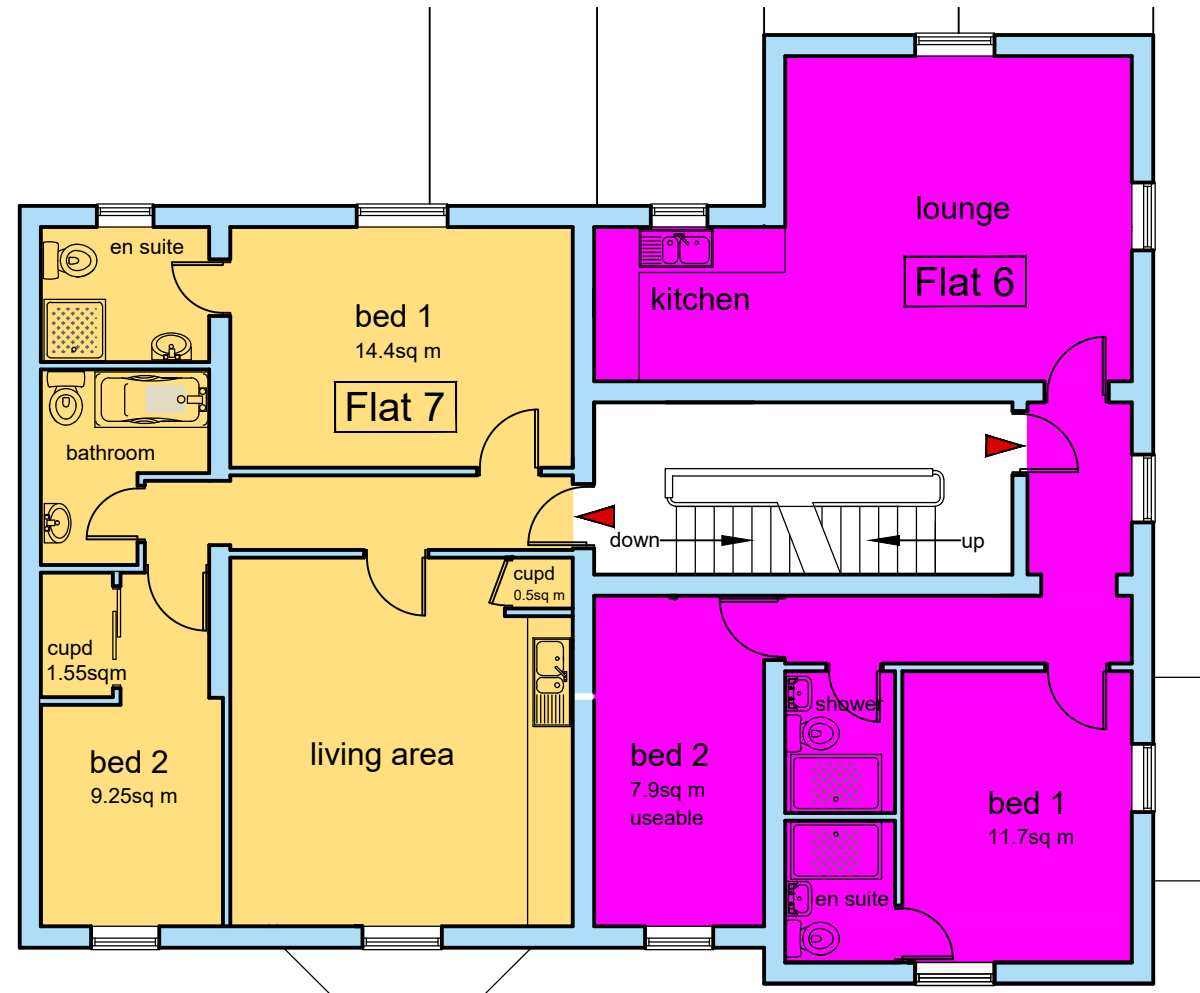







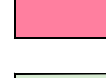
First Floor Plan

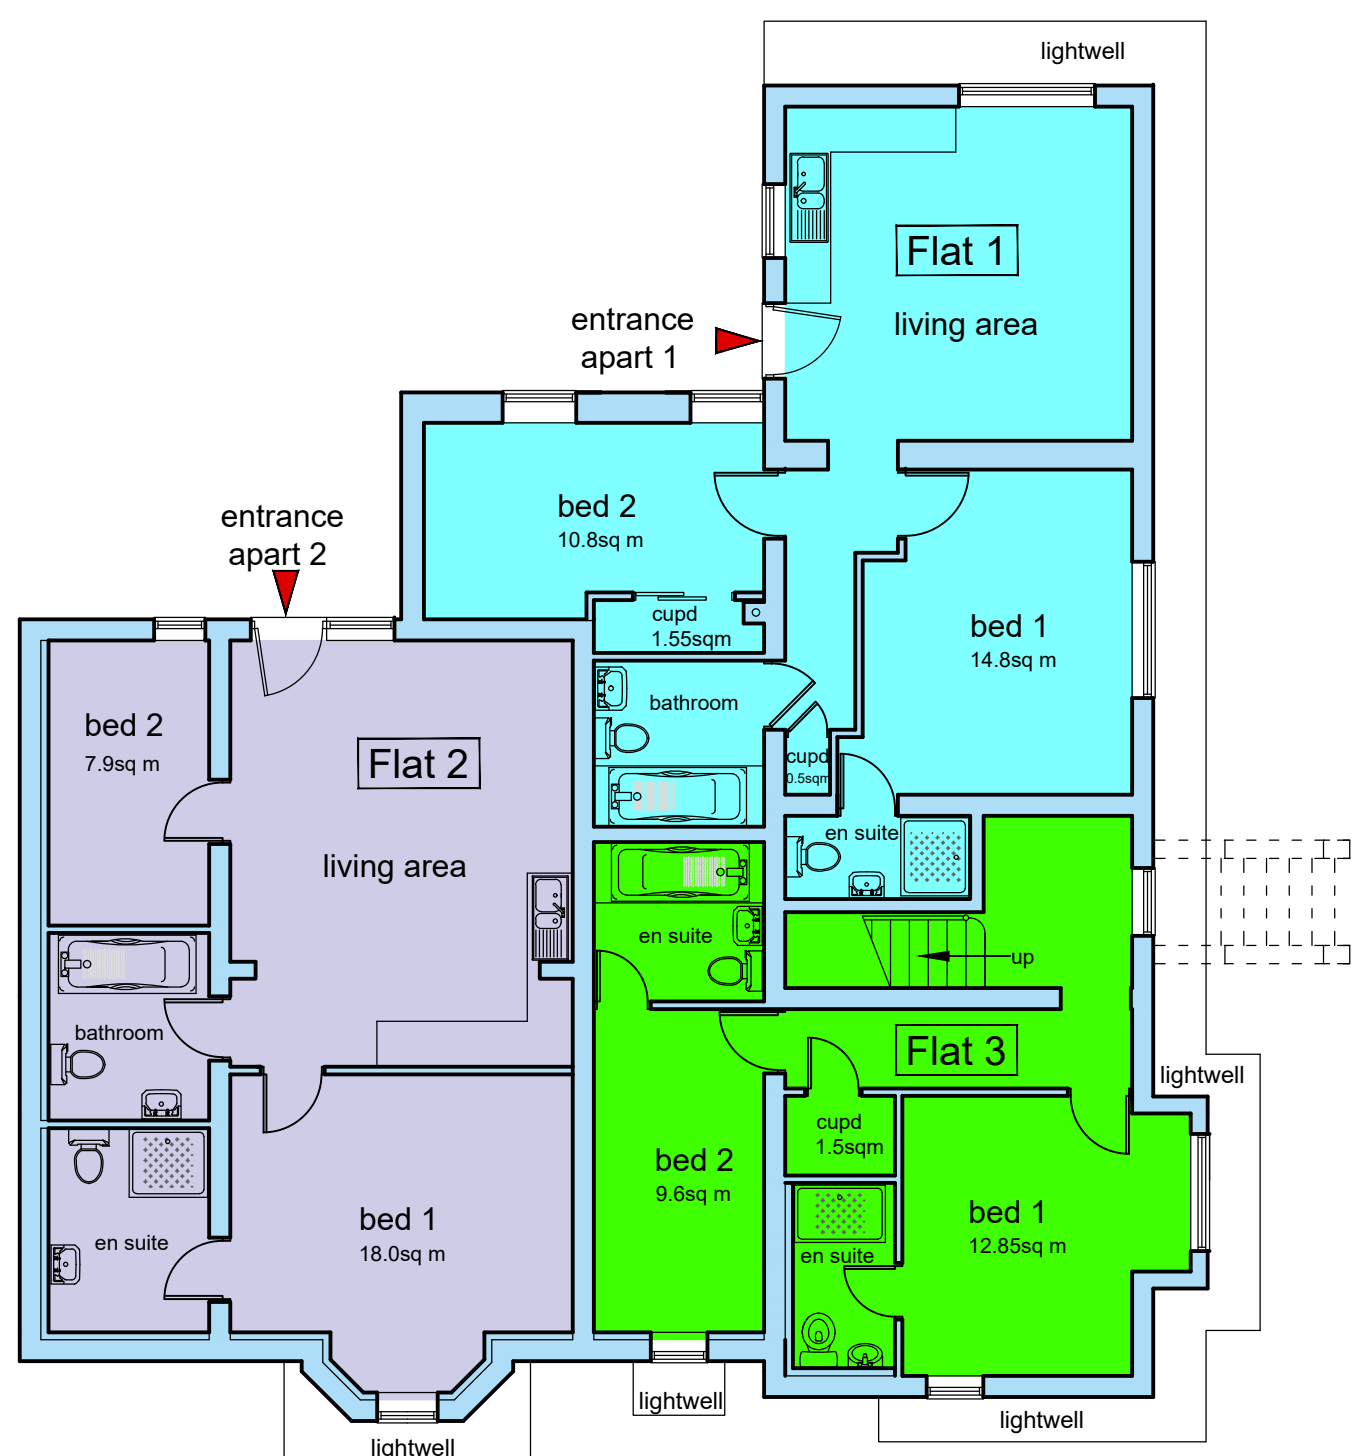

Ground Floor Plan

 

Lower Ground Floor Plan

Schedule of Flats	
	Flat 1 - 2 bed - 65sq metres (700sq ft) Mobility unit 2B/3P
	Flat 2 - 2 bed - 66sq metres (710sq ft) 1B/2P
	Flat 3 - 2 bed duplex - 89sq metres (957sq ft) 2B/3P
	Flat 4 - 2 bed - 66sq metres (710sq ft) 1B/2P
	Flat 5 - 1 bed - 47sq metres (505sq ft) 1B/1P
	Flat 6 - 2 bed - 63sq metres (678sq ft) 1B/2P
	Flat 7 - 2 bed - 65sq metres (700sq ft) 2B/3P
	Flat 8 - 2 bed - 71sq metres (765sq ft) 1B/2P
	Flat 9 - 2 bed - 65sq metres (700sq ft) 2B/3P

