


Notes

1. Do not scale, work to figured dimensions only.
2. All materials used in connection with this design must:
 - not be deleterious to health & safety or adversely affect durability of the construction, and
 - where applicable, be in accordance with current British Standards, Codes of Practice and good building practice.
3. Drawing to be read in conjunction with drawing No.(s):
 - PYSW-BPC-01-ZZ-D-S-0310 Making Good Plans - Existing + Demo
 - PYSW-BPC-01-ZZ-D-S-0311 Making Good Plans - Proposed
 - PYSW-BPC-01-ZZ-D-S-0510 Making Good Sections
 - PYSW-BPC-01-00-D-S-0201 Repair Phasing & Overview GA
 - PYSW-BPC-01-00-D-S-0301 Seawall Repair GA
 - PYSW-BPC-01-00-D-S-8101 Seawall Repair Pile Cap RC
 - PYSW-BPC-01-ZZ-D-S-0501 Seawall Repair Sections
 - PYSW-BPC-01-00-D-S-1601 Service Trench Cover Slab
 - PYSW-BPC-01-ZZ-D-S-2401 Staircase and Retaining Wall Detail
 - PYSW-BPC-01-00-D-S-0001 Structural Specification Notes
4. For setting out, waterproofing, fire proofing details and finishes, refer to Architect's drawings.

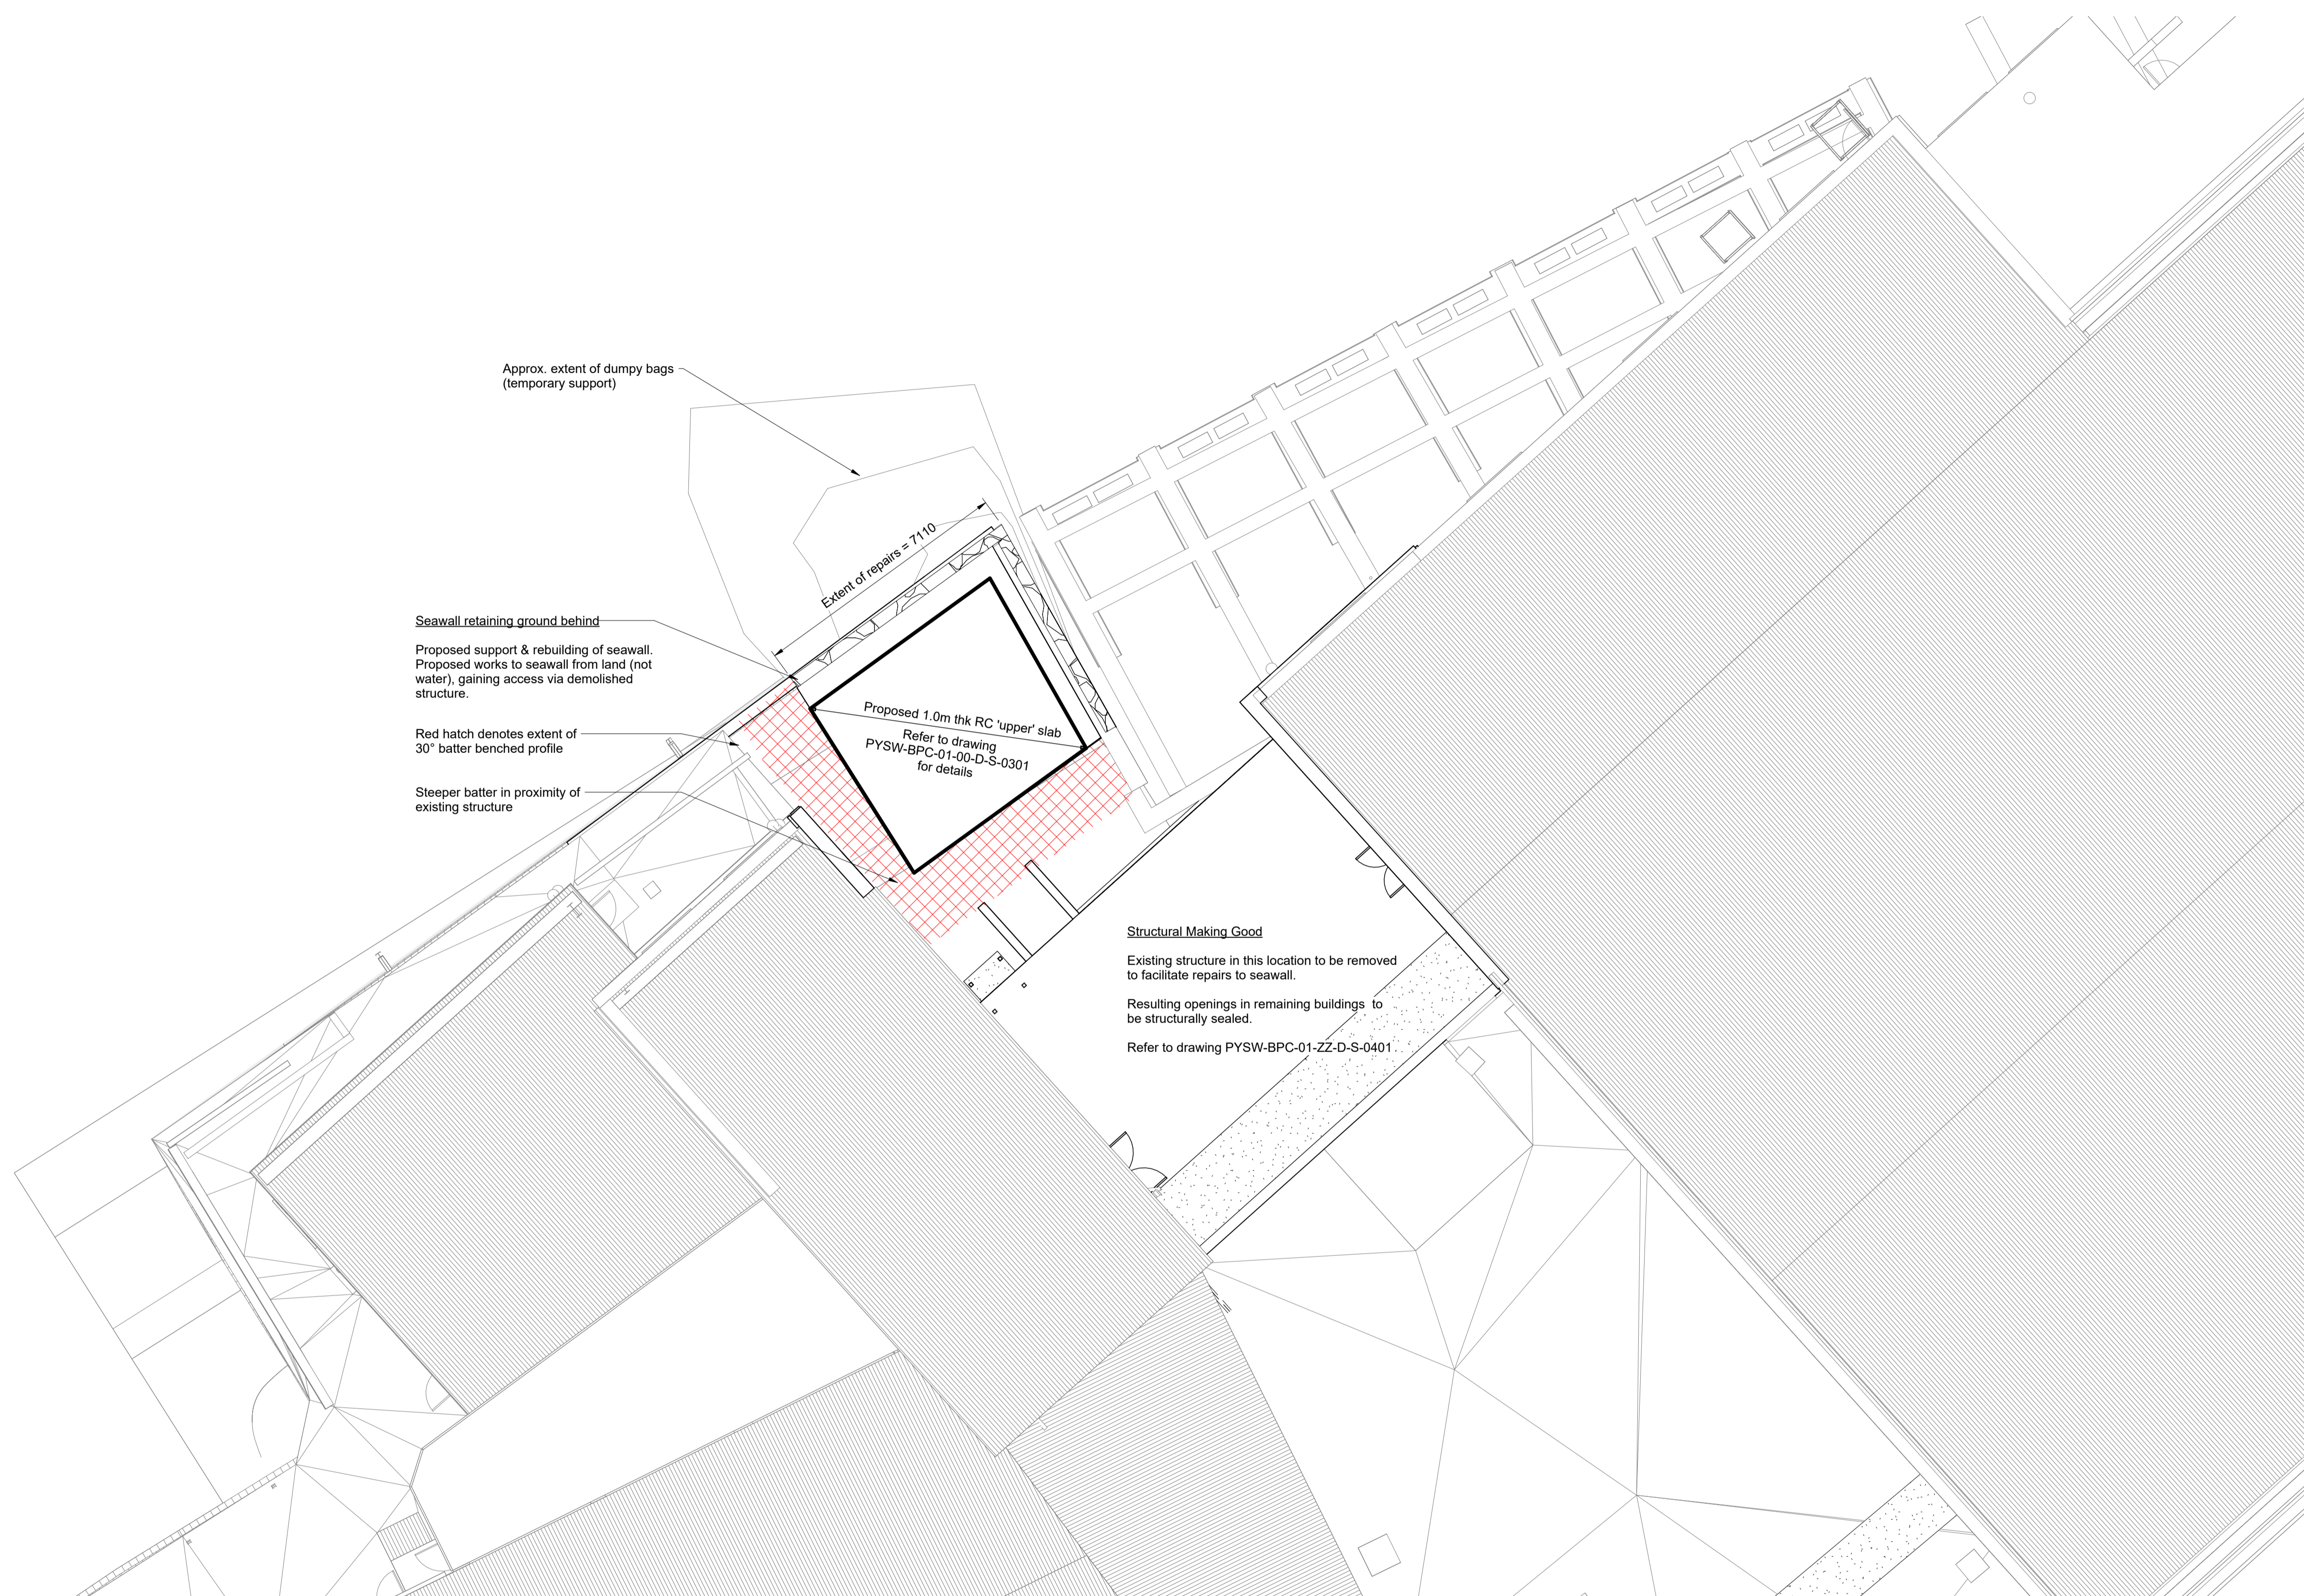

Approx. extent of dumpy bags (temporary support)

Extent of repairs = 7110

Seawall retaining ground behind

Proposed support & rebuilding of seawall. Proposed works to seawall from land (not water), gaining access via demolished structure.

Red hatch denotes extent of 30° batter benched profile

Steeper batter in proximity of existing structure

Proposed 1.0m thk RC 'upper' slab
Refer to drawing
PYSW-BPC-01-00-D-S-0301
for details

Structural Making Good

Existing structure in this location to be removed to facilitate repairs to seawall.

Resulting openings in remaining buildings to be structurally sealed.

Refer to drawing PYSW-BPC-01-ZZ-D-S-0401.

Repair Overview GA - Planning

1 : 100

Rev	Description	By/Chk'd/App'd	Date
P01	Preliminary Issue for Planning	RB / RB / RB	05/02/2024



Client
Princess Yachts

Project
Princess Yachts

Drawing Title
Repair Phasing & Overview GA (Planning)

Suitability Status Code - Description
S2 - Information

Internal Project No.	Scale @ A1	Revision
34146	1 : 100	P01

Drawing Identifier
Project Code - Originator - Function - Space - Form - Discipline - Number
PYSW - BPC - 01 - 00 - D - S - 0202