


Notes

- Do not scale, work to figured dimensions only.
- All materials used in connection with this design must:
 - not be deleterious to health & safety or adversely affect durability of the construction, and
 - where applicable, be in accordance with current British Standards, Codes of Practice and good building practice.
- Drawing to be read in conjunction with drawing No.(s):

PYSW-BPC-01-00-D-S-1601	Service Trench Cover Slab
PYSW-BPC-01-00-D-S-0201	Repair Phasing & Overview GA
PYSW-BPC-01-00-D-S-0301	Seawall Repair GA
PYSW-BPC-01-ZZ-D-S-0501	Seawall Repair Sections
PYSW-BPC-01-00-D-S-8101	Seawall Repair Pile Cap RC
PYSW-BPC-01-ZZ-D-S-0401	Temporary Infill Elevations
- For setting out, waterproofing, fire proofing details and finishes, refer to Architect's drawings.

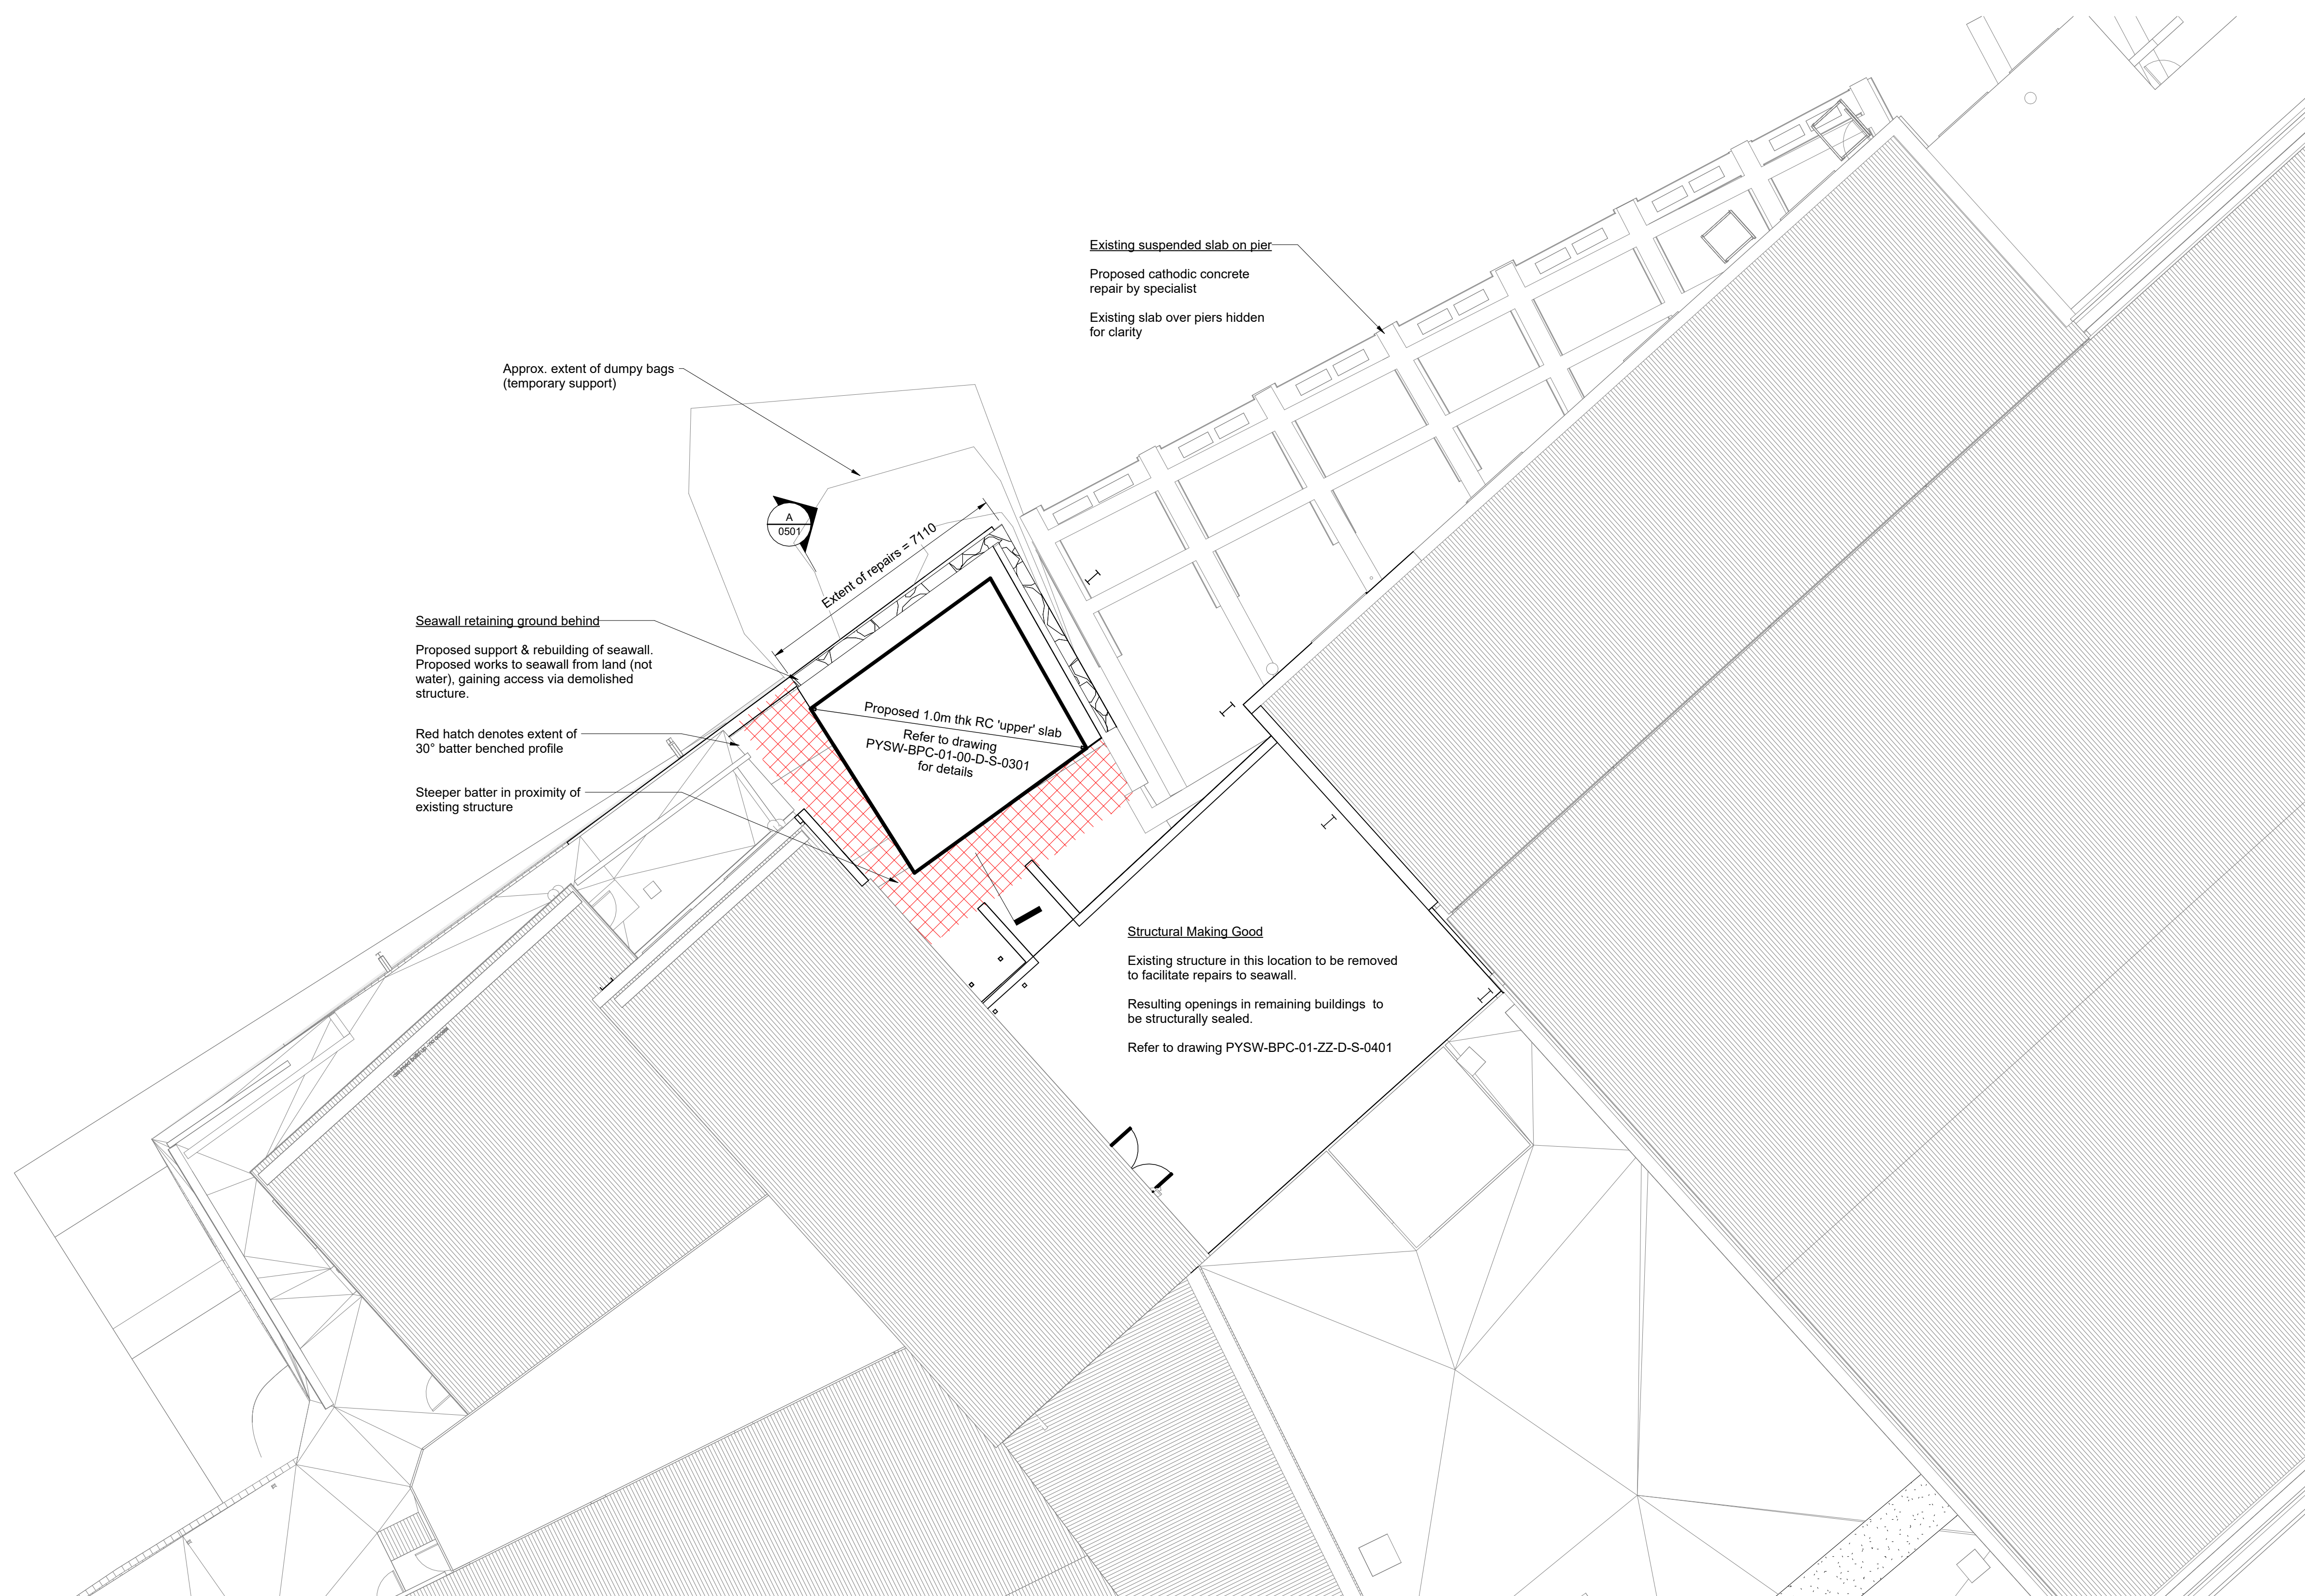

Repair Overview GA
1 : 100

P02	Preliminary Issue (updated)	RB / BB / BB	2/11/2023
P01	Preliminary Issue	RB / BB / BB	10/11/2023
Rev	Description	By/Chk'd/App'd	Date



Client
Princess Yachts

Project
Princess Yachts

Drawing Title
Repair Phasing & Overview GA

Suitability Status Code - Description
S2 - Information

Internal Project No. 34146	Scale @ A1 1 : 100	Revision P02
--------------------------------------	------------------------------	------------------------

Drawing Identifier
Project Code - Originator - Function - Space - Form - Discipline - Number
PYSW - BPC - 01 - 00 - D - S - 0201