


Standard Inverter / Inverter Outdoor Units


Product Dimensions

PUZ-M100/125/140VKA2, PUZ-M100/125/140YKA2, PUZ-SM100/125/140VKA2, PUZ-SM100/125/140YKA2


Upper View

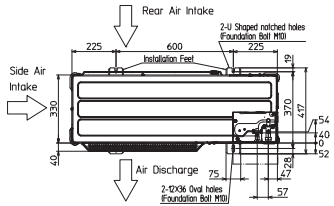

Front View

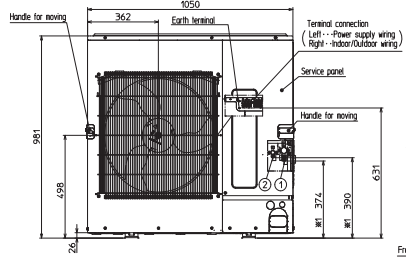


Side View

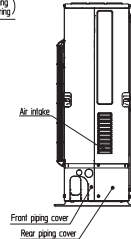


Product Dimensions

PUZ-M200/250YKA2


Upper View

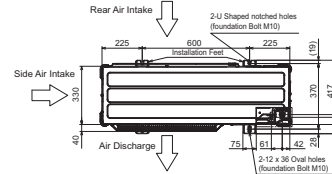

Front View

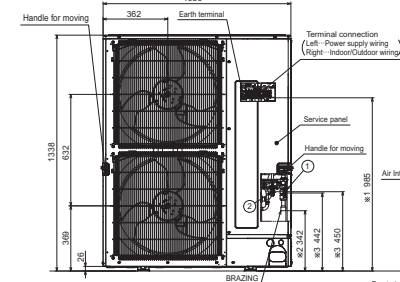

Side View

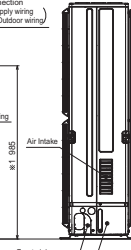


Model	① Refrigerant GAS pipe connection	② Refrigerant LIQUID pipe connection
PUZ-M200YKA2	ø28.58 (1 1/8")	ø9.52 (3/8")
PUZ-M250YKA2	ø28.58 (1 1/8")	ø12.7 (1/2")

- *1-Indication of Terminal connection location.
- *2-Refrigerant GAS pipe connection (BRAZING) O.D.ø25.4.
- *3-Indication of STOP VALVE connection location.


Product Dimensions

SUZ-M25/35VAR2


Upper View

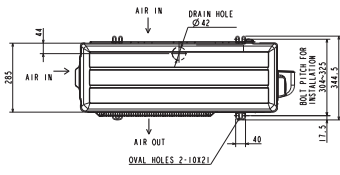

Front View

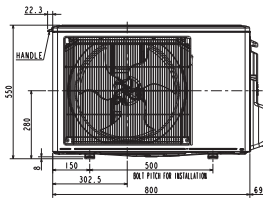


Side View

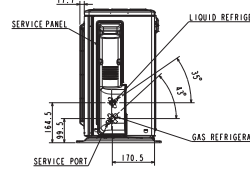


Product Dimensions

SUZ-M50VAR2


Upper View

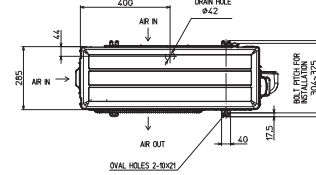

Front View

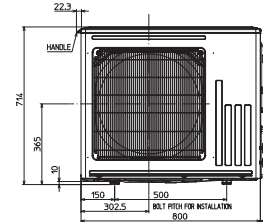


Side View

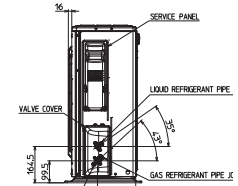


Product Dimensions

SUZ-M60VAR2, SUZ-M71VAR1, SUZ-SM71VA

Upper View

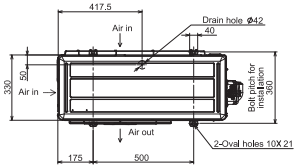

Front View

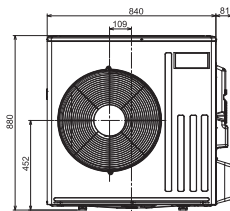

Side View

