


NOTES

THIS DRAWING IS FOR PLANNING PURPOSES ONLY AND IS TO BE SCALED ONLY BY THE LOCAL AUTHORITY. NOT TO BE USED FOR CONSTRUCTION

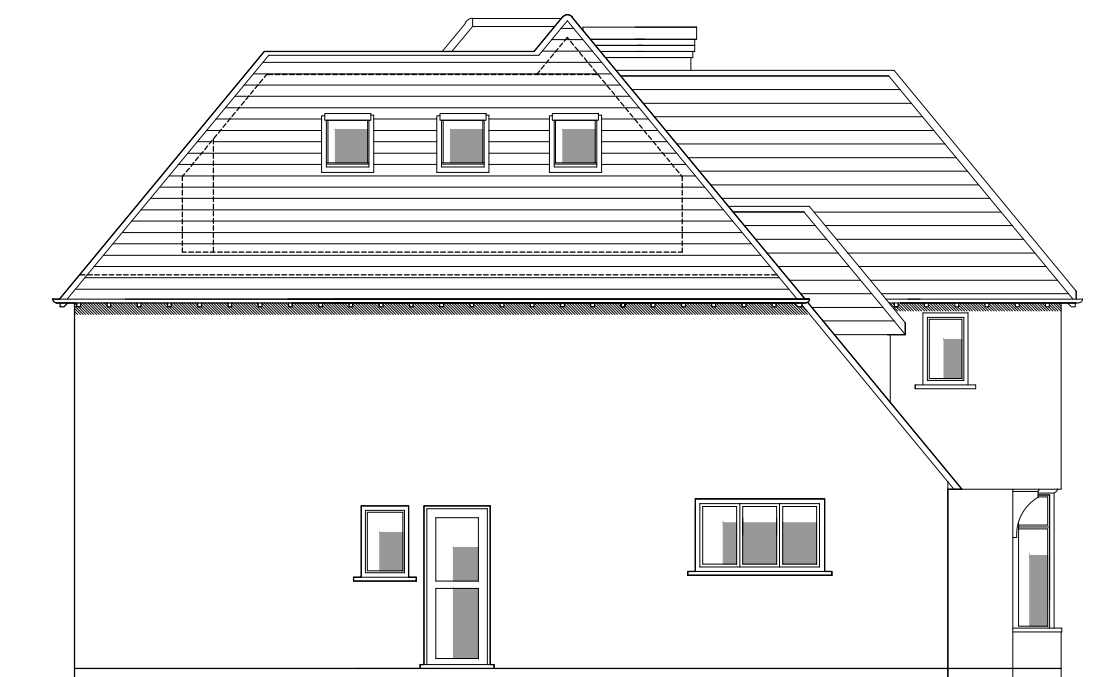


Proposed Side Elevation



Proposed Rear Elevation




Proposed Side Elevation

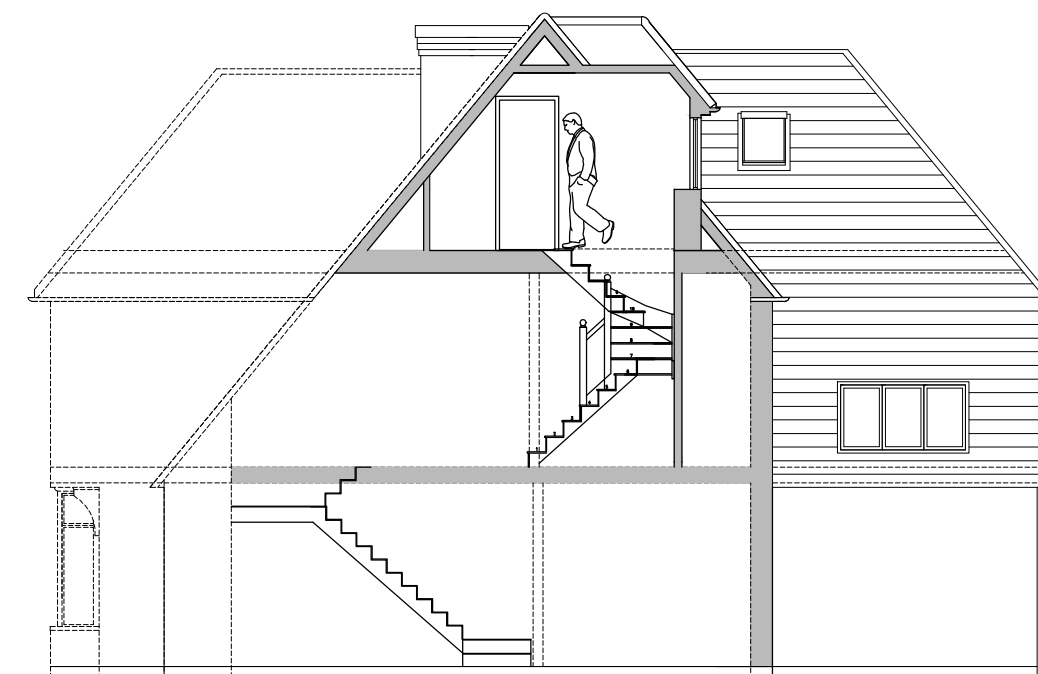


Section


Volume Calculations for Extension Roof and dormers
Loft to Extension & New Dormers Volume = 41.54m³
Proposed Rear Dormer Windows Volume = 3.55m³
Total Volume increase = 45.04m³

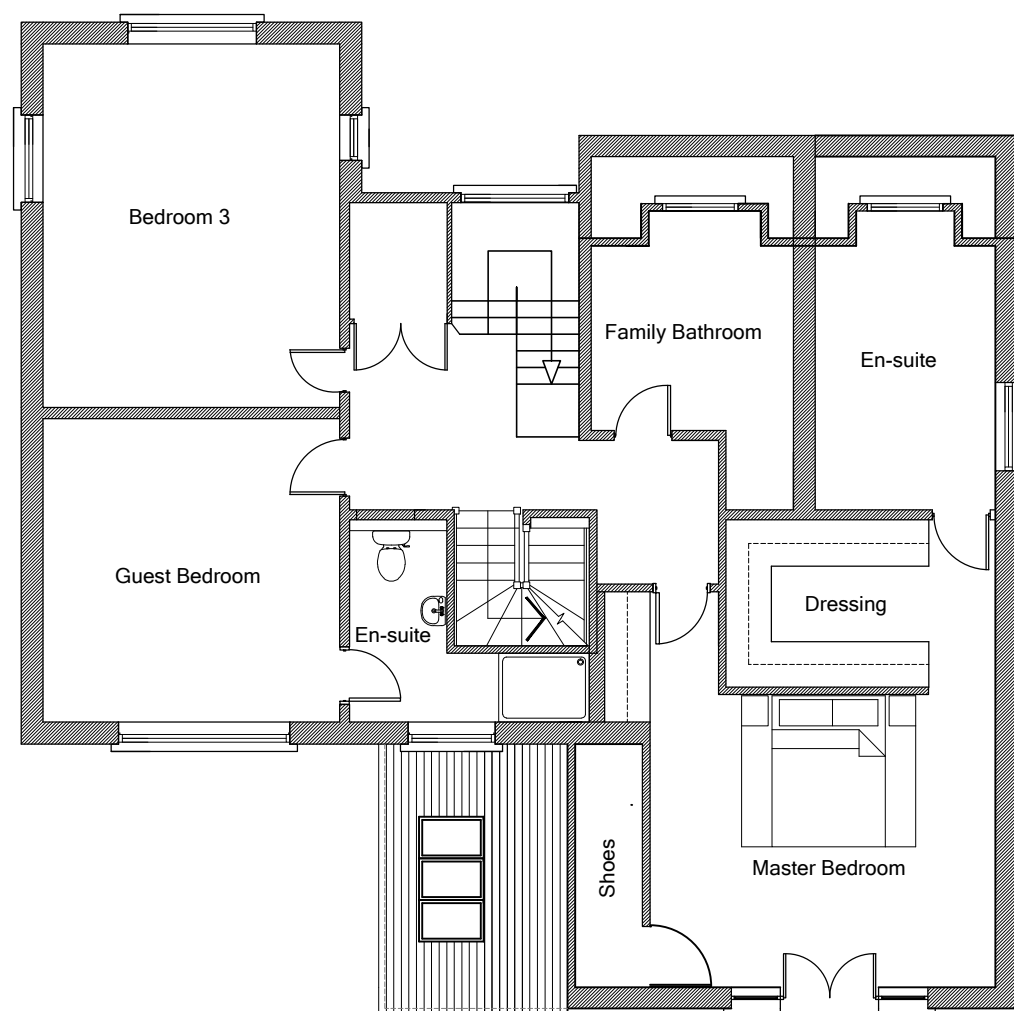

First Floor Plan

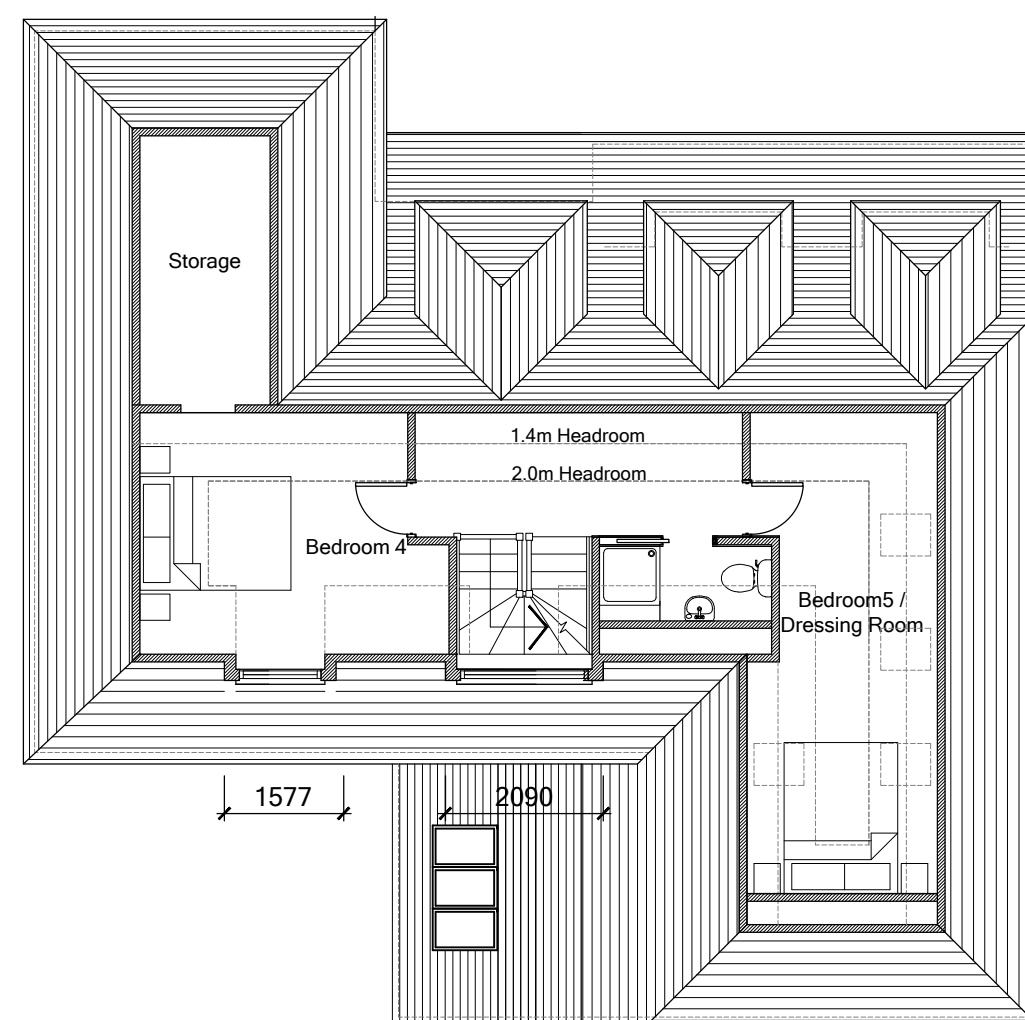

Second Floor Plan

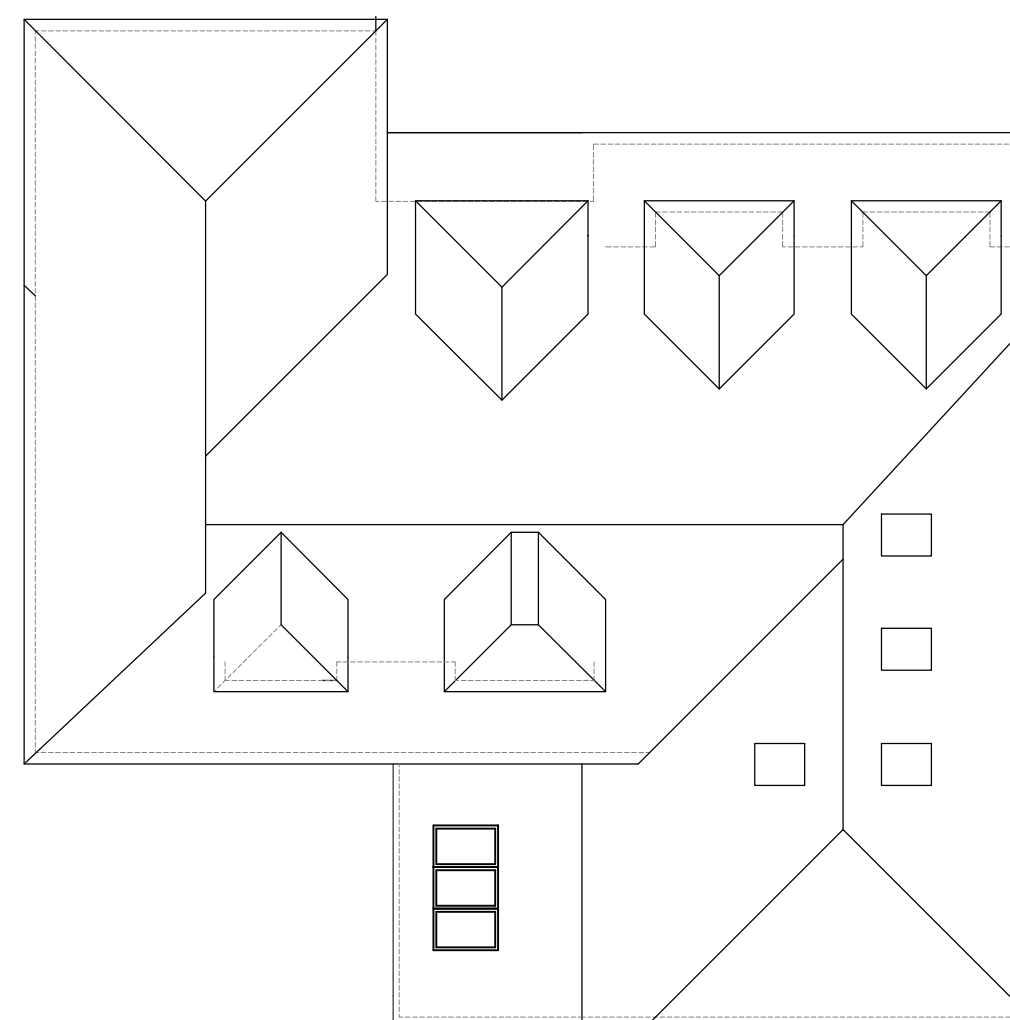

Roof Plan

Rev	Date	Revision

Description

Proposed Plans and Elevations

Project
**21 Meads Road
Merrow
Guildford**

Scale
1:100 ON A2 SHEET

Date
January 2024

Drawing Number
RB/MR/PL02

rmbdesigns
Architectural Design Services

Top Cottage, Blanchards Hill,
Sutton Green, Surrey GU4 7QP
tel. 07769 582713
email. info@rmbdesigns.co.uk