


# Brewer Court

11

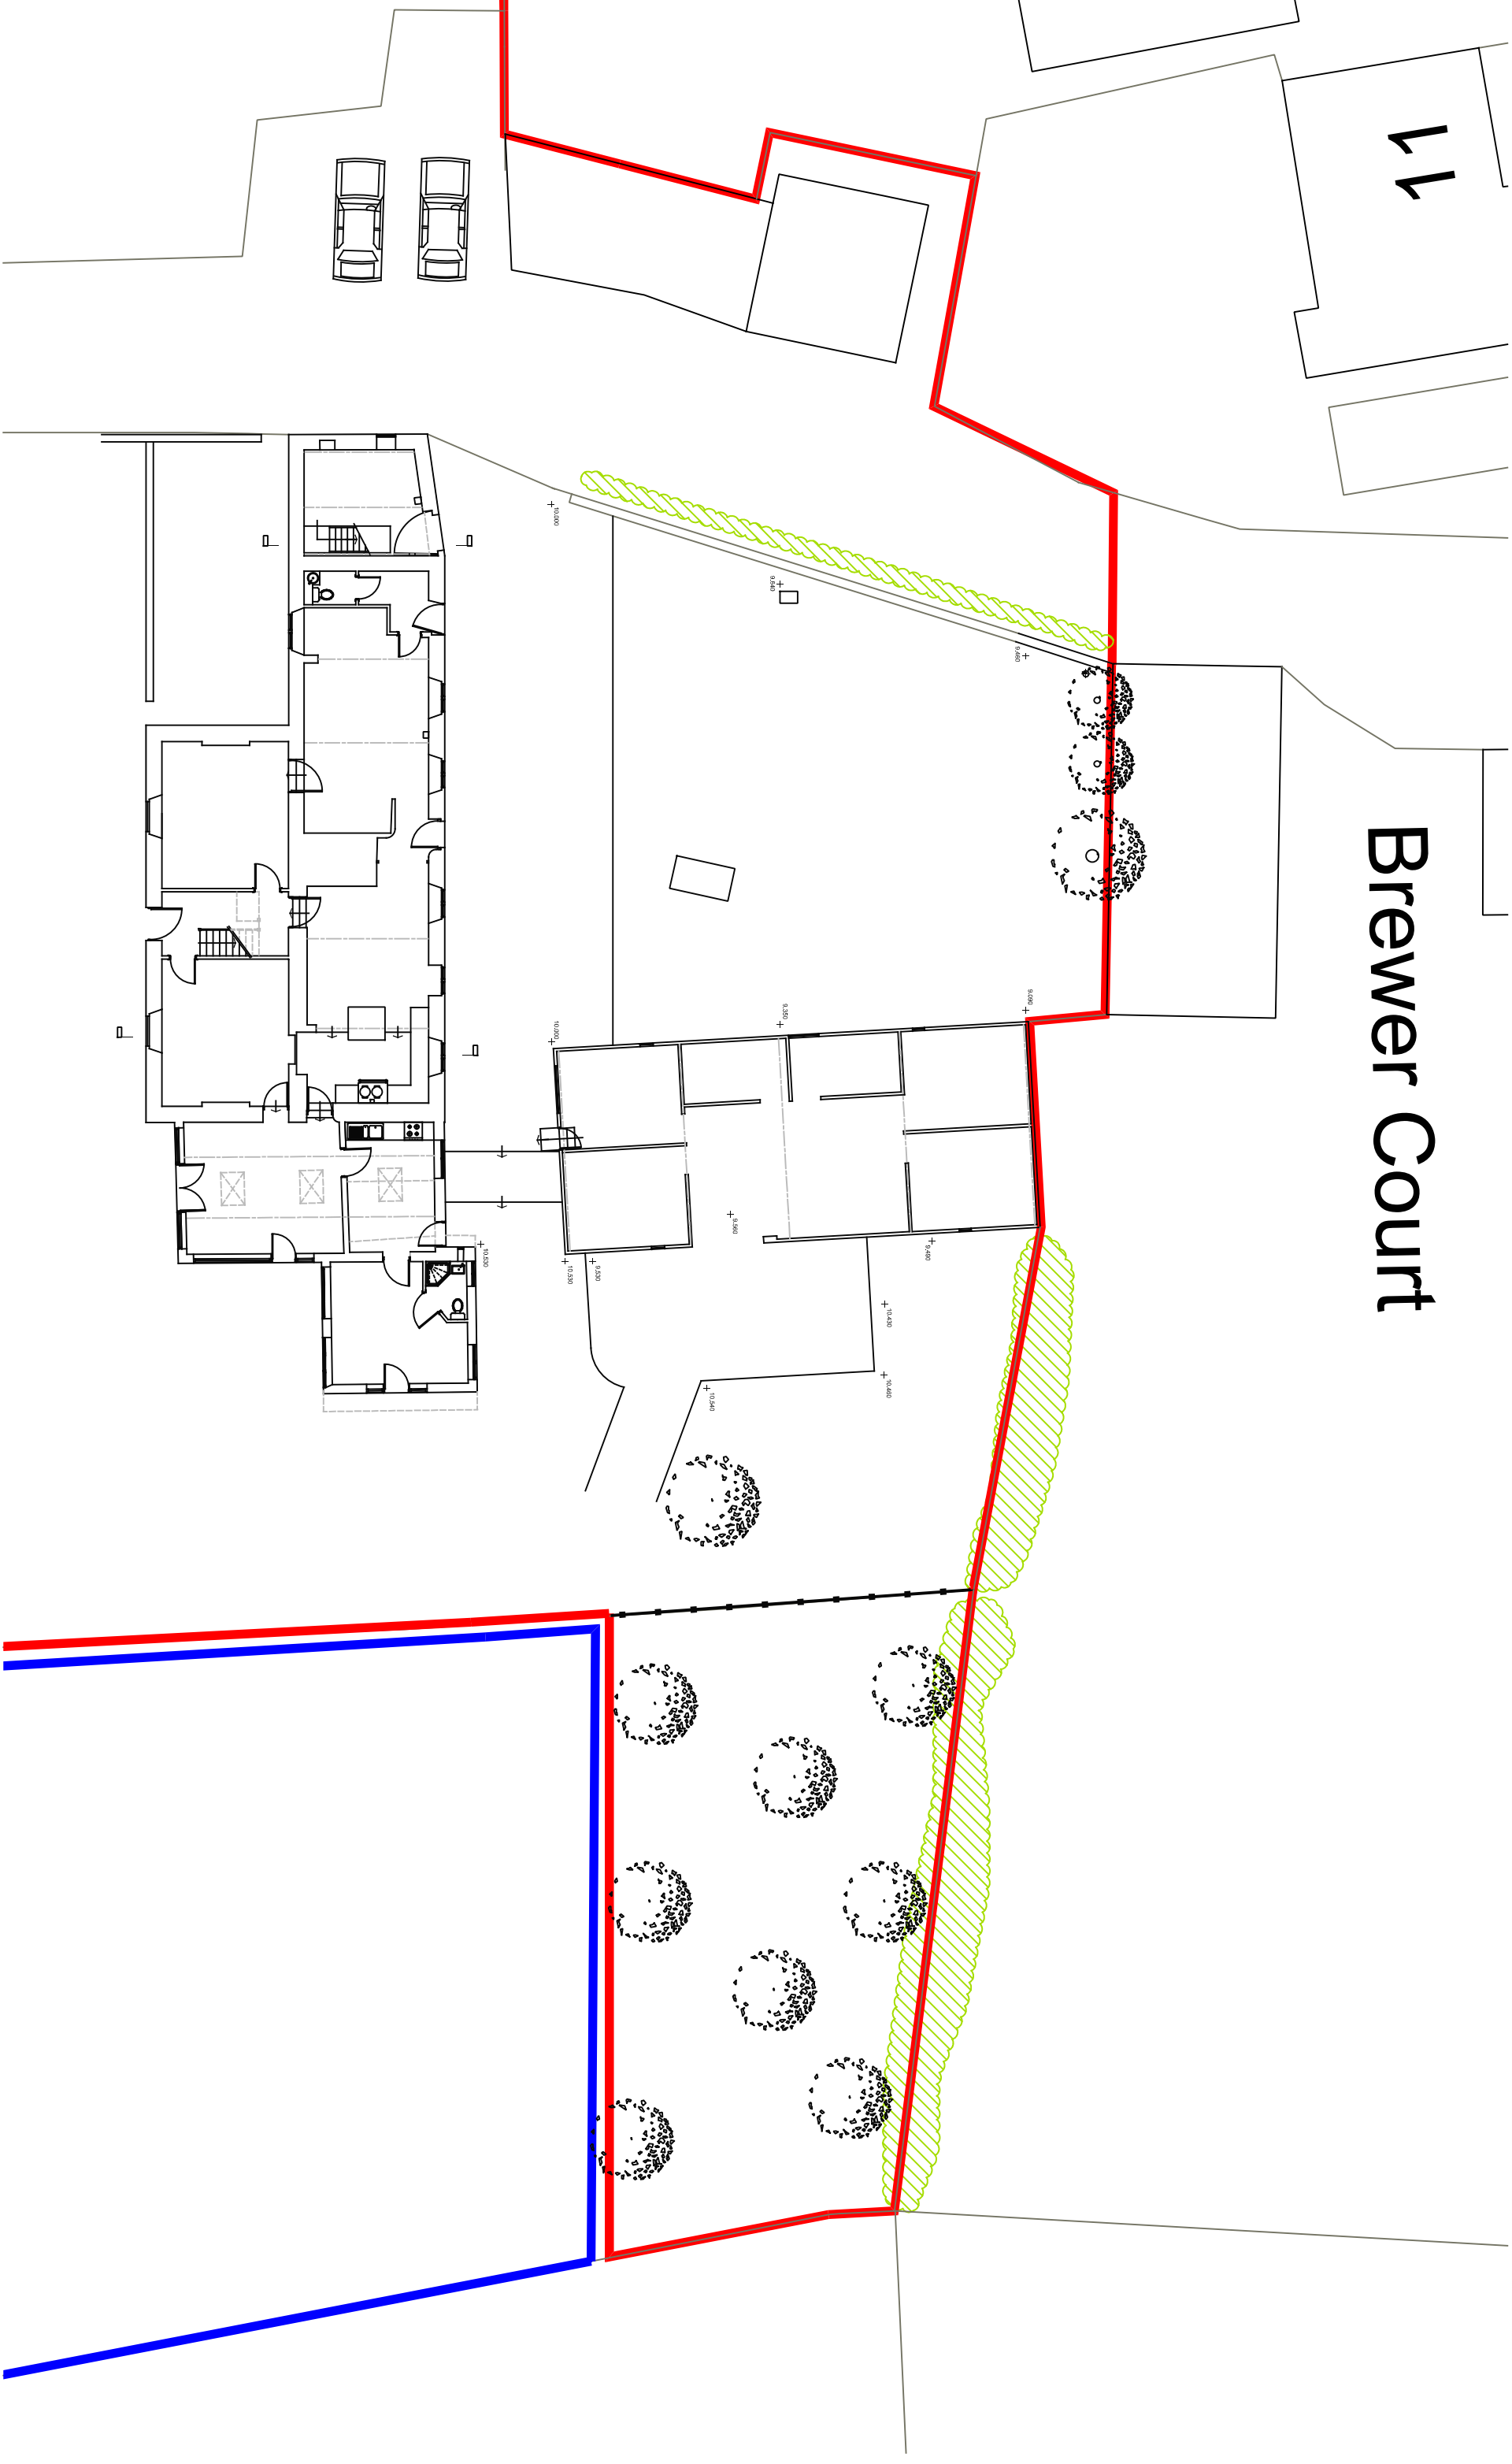

**cj**

**architects**  
Carlisle Jessop LLP

Number  
**1951-S-02**

Project  
New Dwelling  
Little Oakhill, Oakhill  
Mr and Mrs Hendey

Title  
Survey  
Ground Floor Plans

Scale see drawing  
Drawn  
Date Jan 2024  
Checked

All dimensions to be checked on site

Copyright reserved

**SITE & ROOF PLAN** scale 1/200 @ A3

