




STAINED T+G
SHIPLAP
FELT ROOF

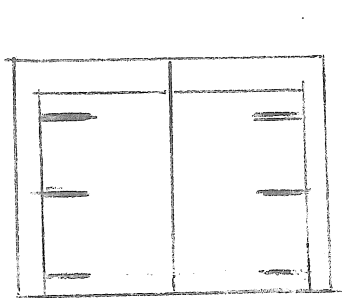

FRONT

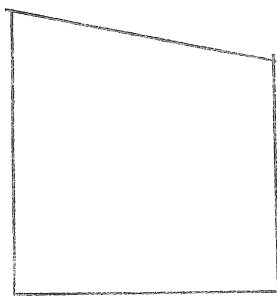

SIDES

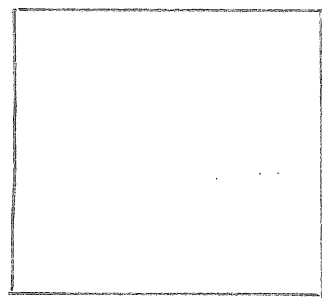

REAR.

SCALE 1:50