

**ARCHITECTURE**

[www.m1architecture.co.uk](http://www.m1architecture.co.uk)

T:0161 327 2011

M:07506237914

House Extension

4 Linden way

**2341**


**01.**

Site Plan 1:200@A3


Existing and Proposed




Rear Elevation

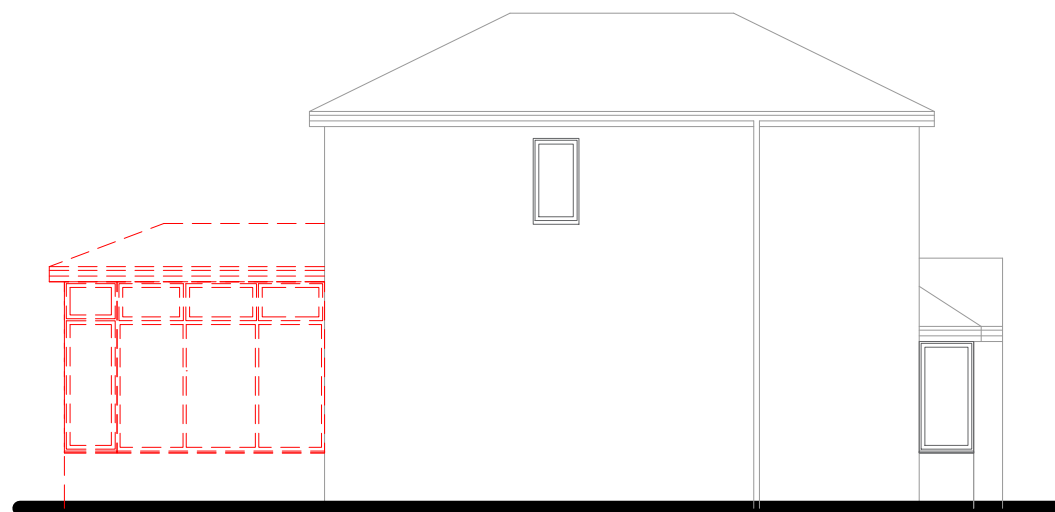


Side Elevation

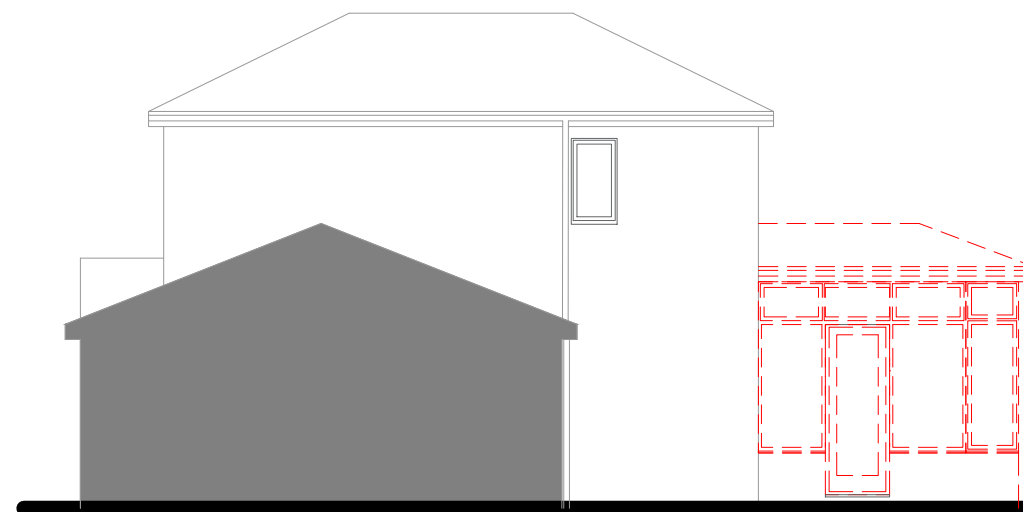

Sectional Side Elevation

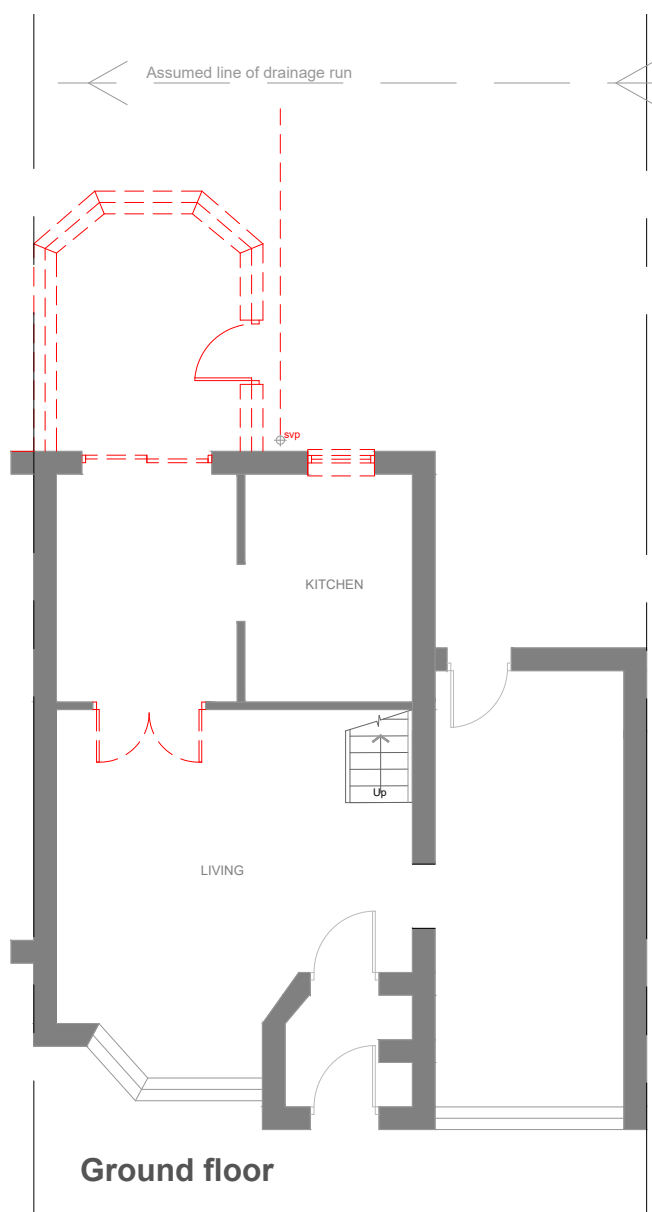

Ground floor

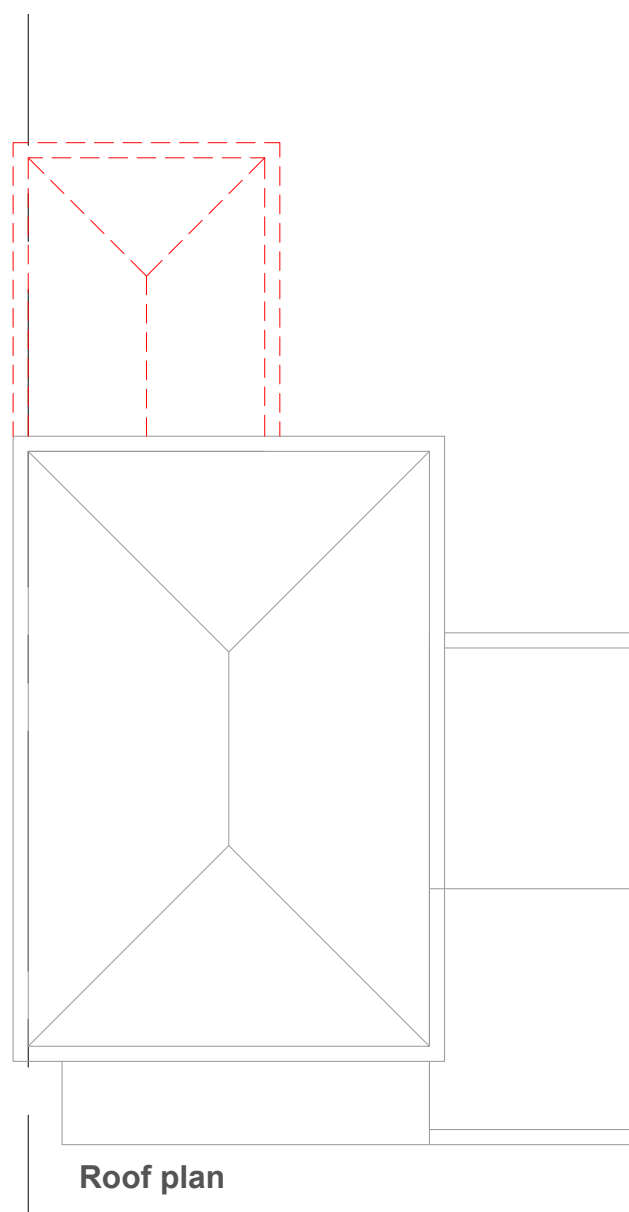

Roof plan



ARCHITECTURE

www.m1architecture.co.uk  
T:0161 327 2011  
M:07506237914

House Extension

2341

02.

4 Linden way

Floor Plans & Elevations 1:100@A3

Existing

