





Existing Front Elevation



Existing South Western Side Elevation

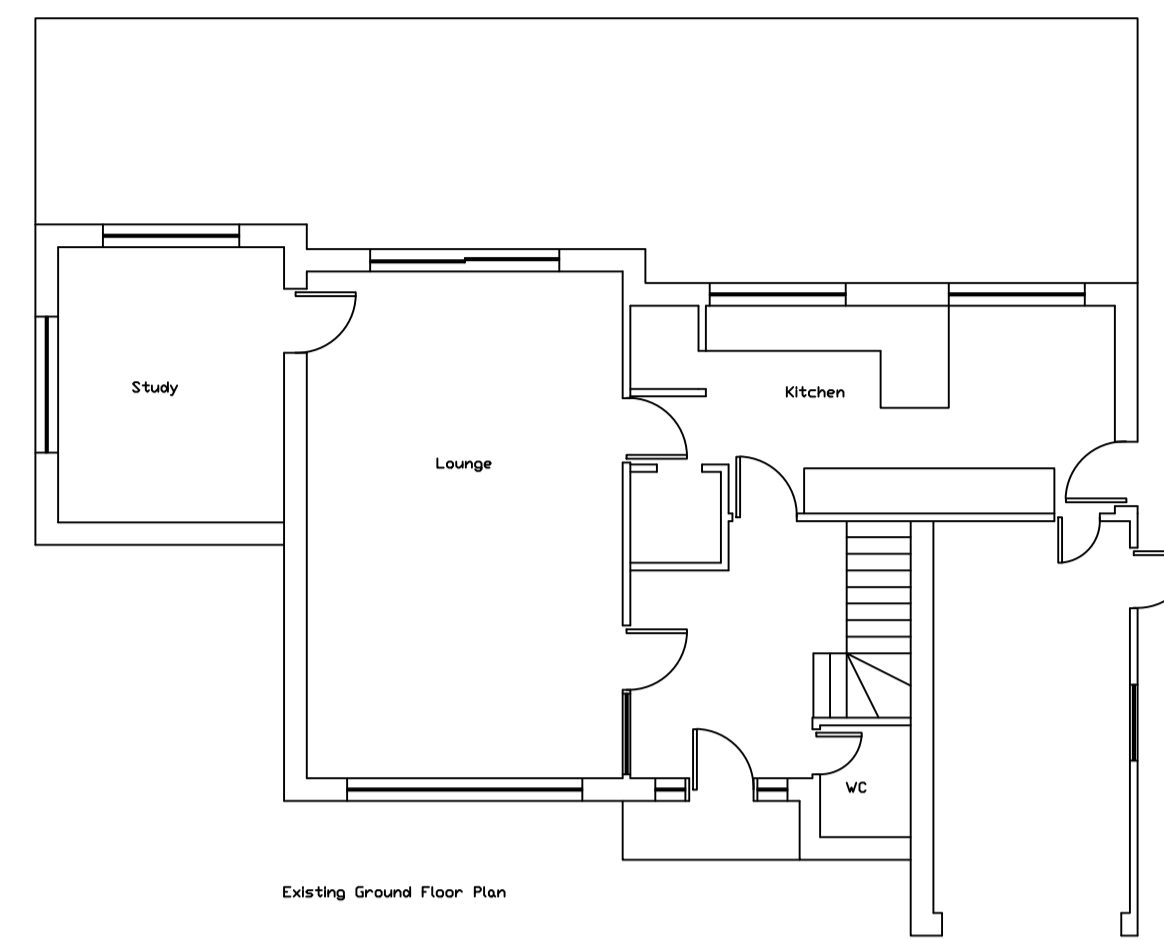


Existing Ground Floor Plan

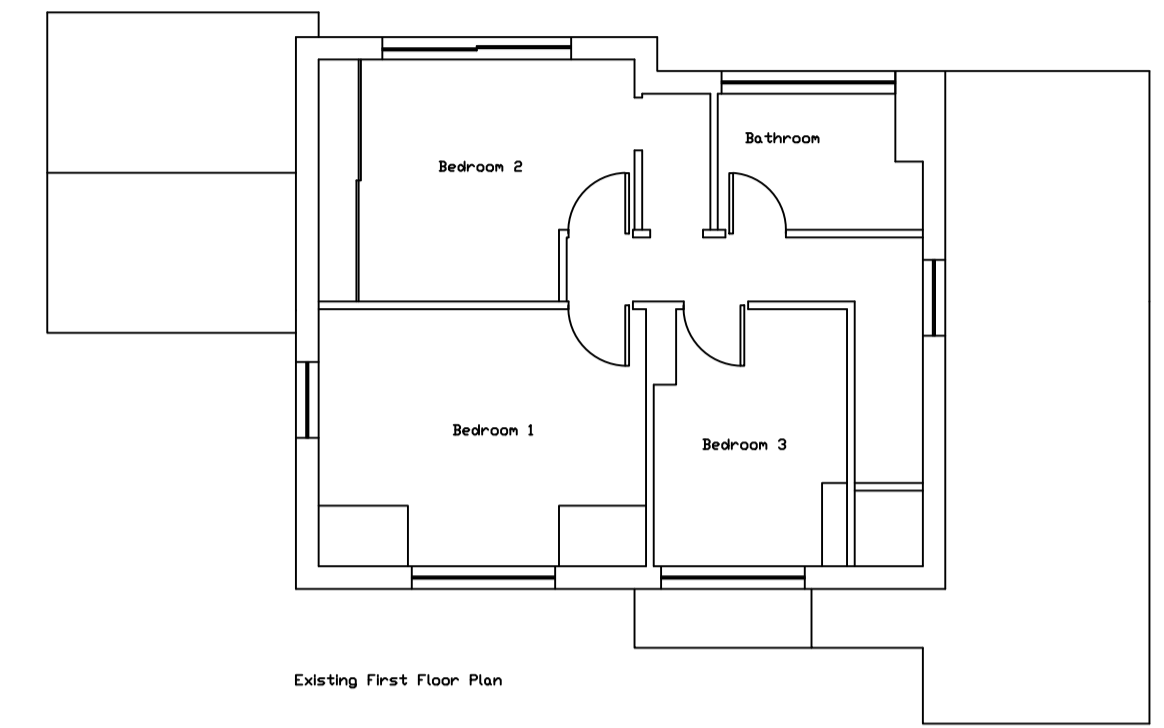

Existing First Floor Plan


0 1 2 3 4 5 6 7 8 9 10 Metres

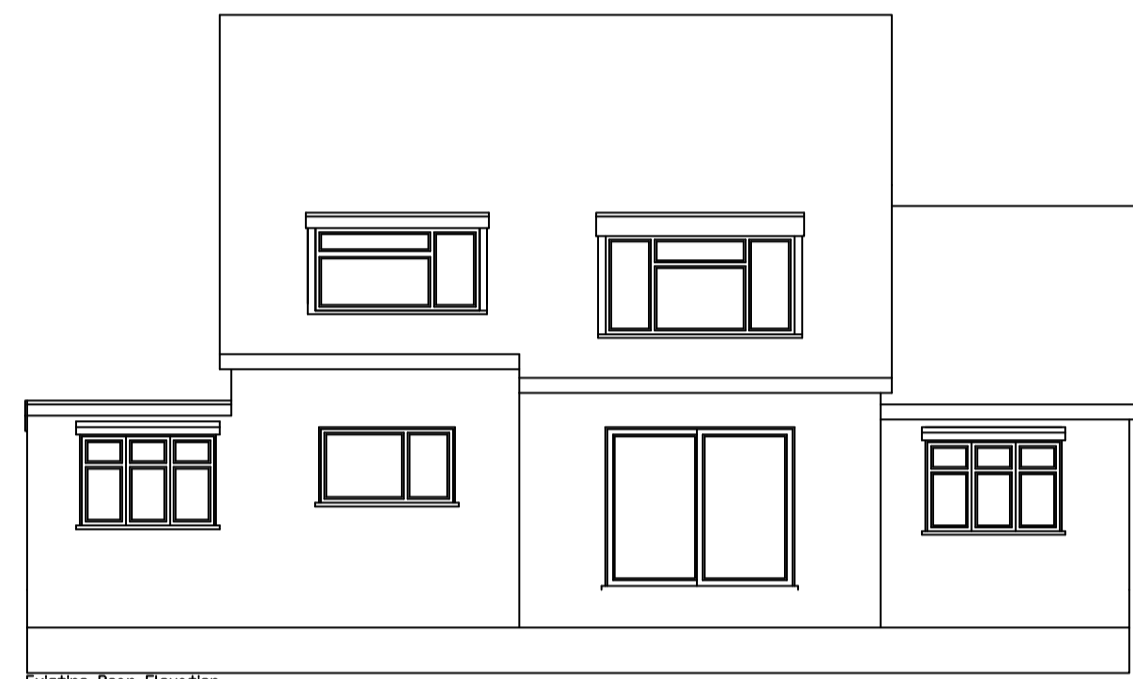


Existing Rear Elevation



Existing North Eastern Side Elevation

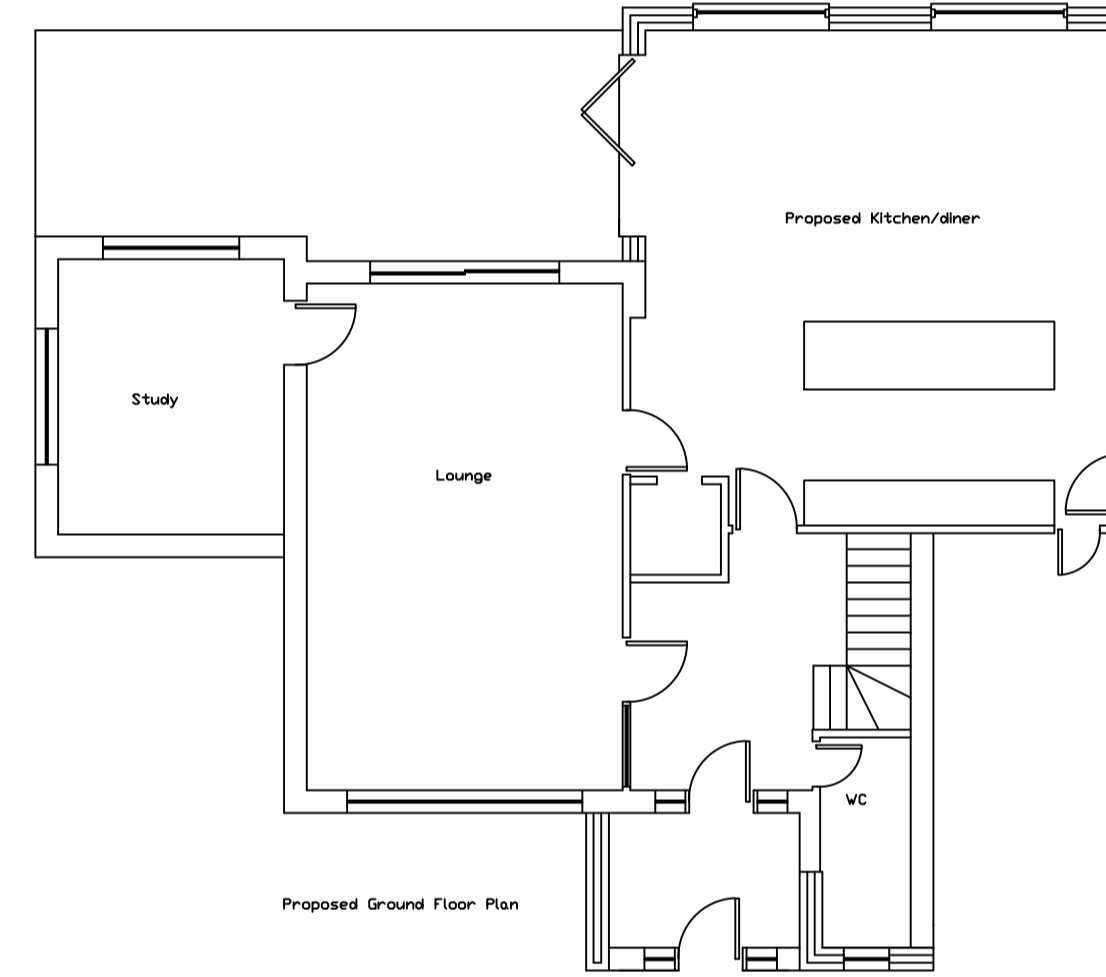

Proposed Ground Floor Plan

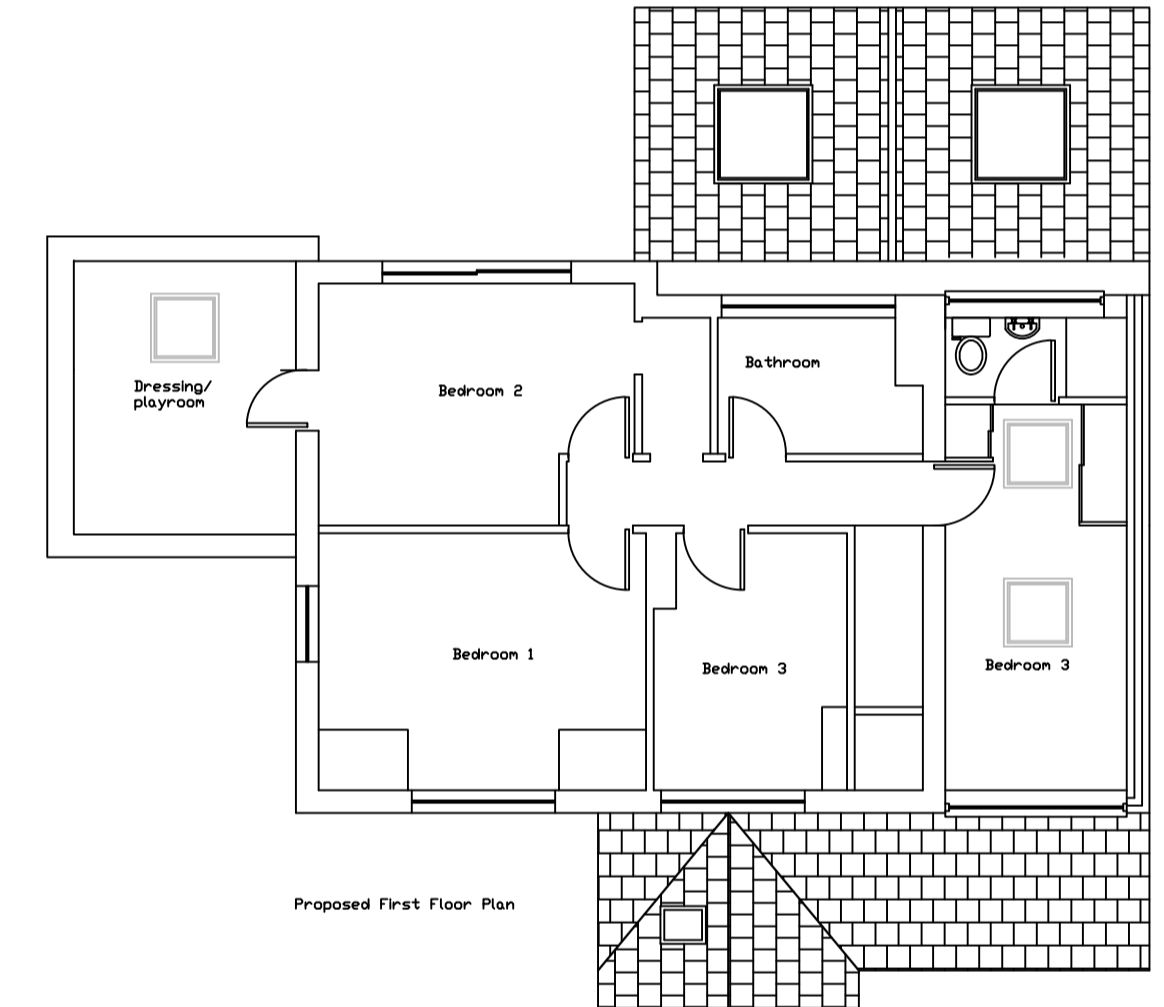

Proposed First Floor Plan

0 1 2 3 4 5 6 7 8 9 10 Metres

0 1 2 3 4 5 6 7 8 9 10 Metres



Proposed Front Elevation



Proposed South Western Side Elevation

- Velux or similar rooflight and sun tunnel
- Concrete roof tiles to match existing
- Ornate window to match existing
- Concrete roof tiles to match existing
- Velux or similar rooflight and sun tunnel
- Concrete roof tiles to match existing
- Brickwork to match existing
- Bi-fold doors

Brickwork to match existing



Proposed Rear Elevation



Proposed North Eastern Side Elevation

- Velux or similar rooflight and sun tunnel
- Concrete roof tiles to match existing
- Ornate window to match existing
- Concrete roof tiles to suit pitch
- Brickwork to match existing
- Sliding doors and Juliette balcony

- New rooflight
- Concrete roof tiles to suit pitch
- Brickwork to match existing

Brickwork to match existing

Concrete roof tiles to suit pitch

Brickwork to match existing

0 1 2 3 4 5 6 7 8 9 10 Metres