


0 1 2 3 4 5 6 7 8 9 10 Metres

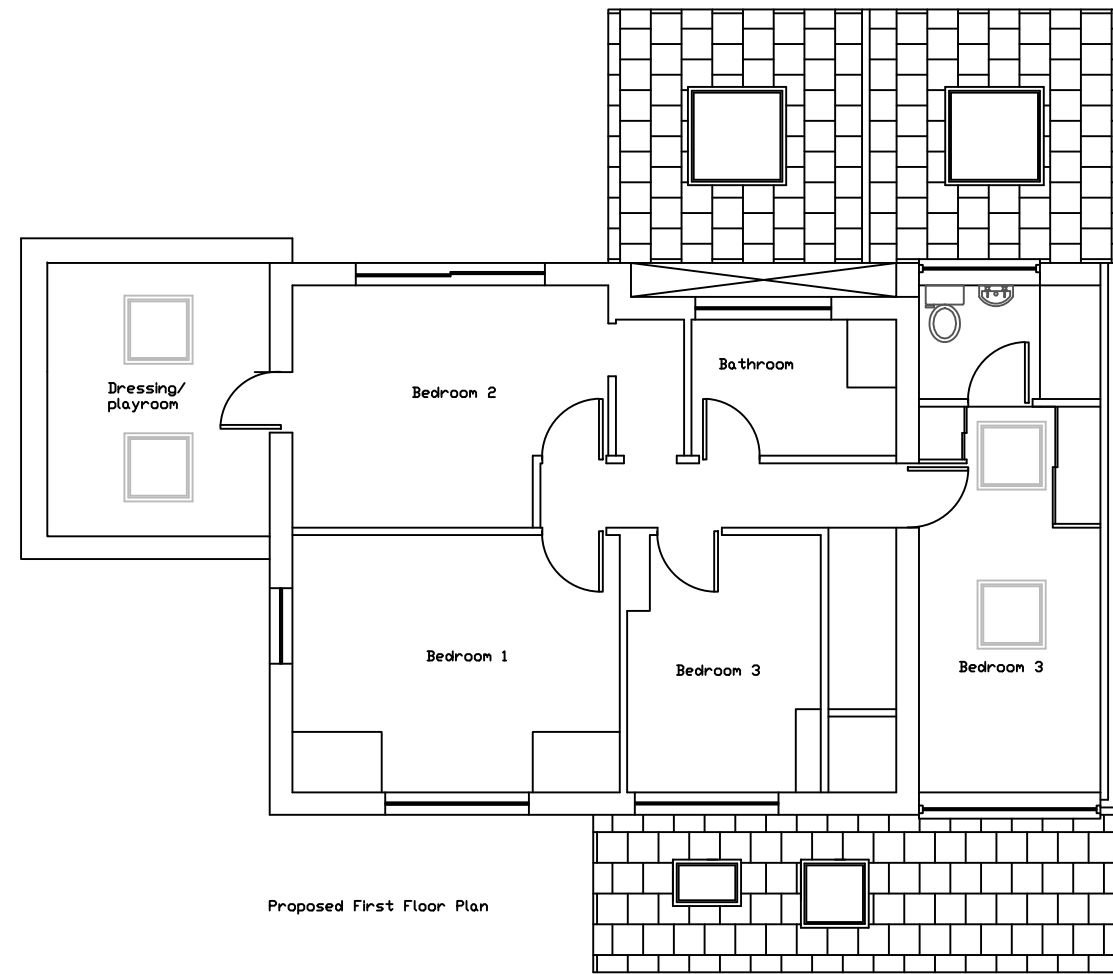

Project
11 Fernhills, Hunton Bridge
Kings Langley

Drawing Title	Issue Status
Proposed Floor Plans	Planning Application

Scale	Date	Drawing no.
1:100@A3	03 Oct 2019	FER 002a/PA

awkDesign
22 mursley road little horwood bucks mk17 0pg
e: al@awkDesign.co.uk t: 07862 283148