


1 North East

1:100

2 North West

1:100

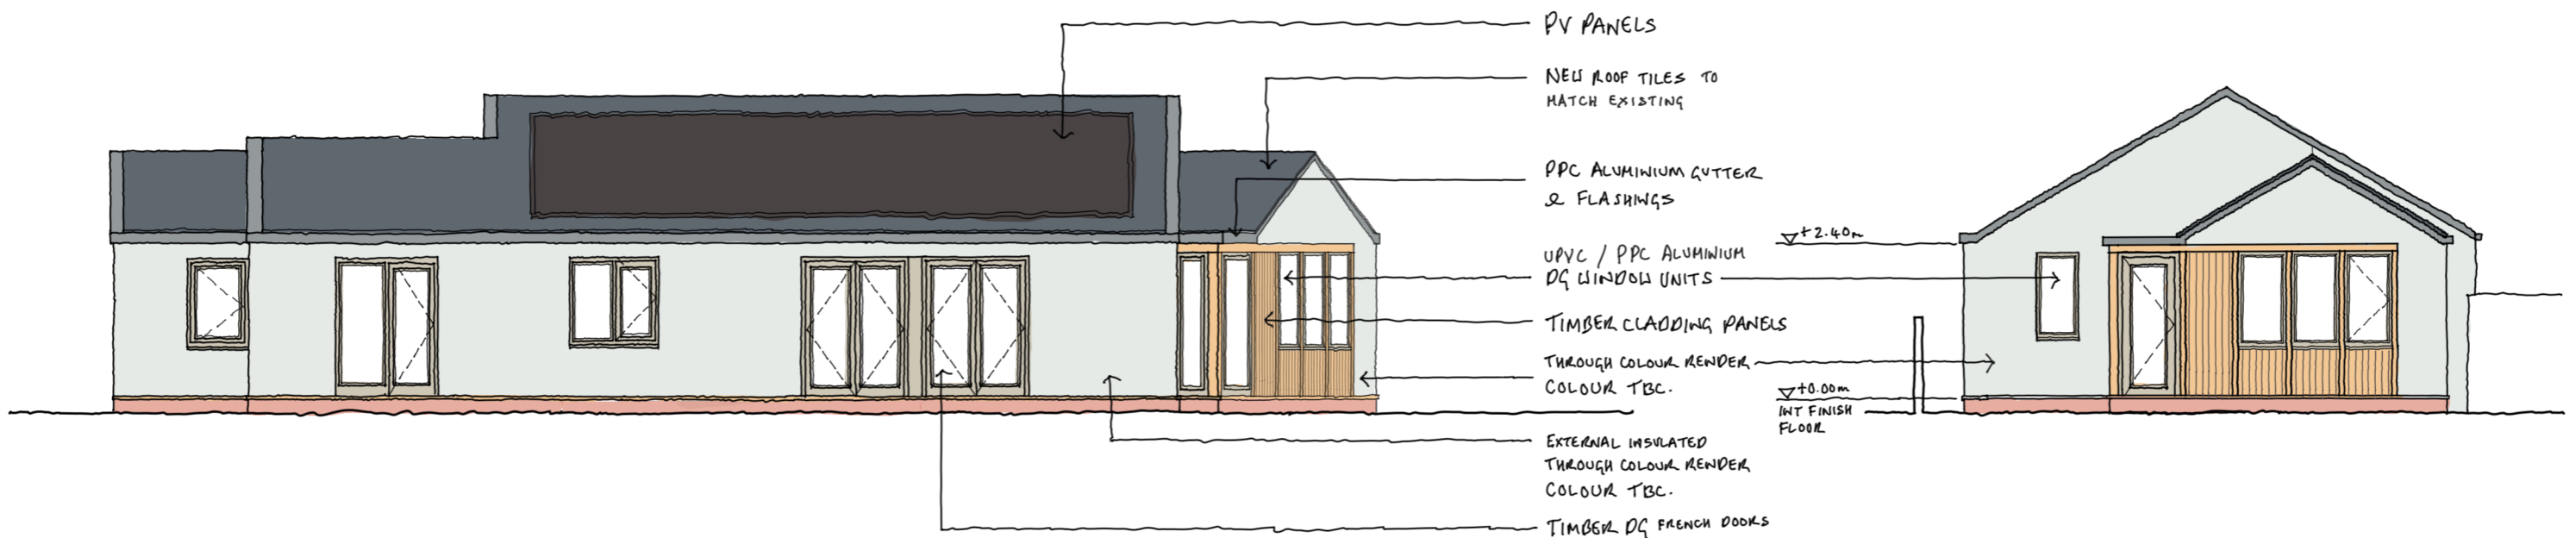

3 South West

1:100

4 South East

1:100

