


08 002
2

08 002
1

08 002
3

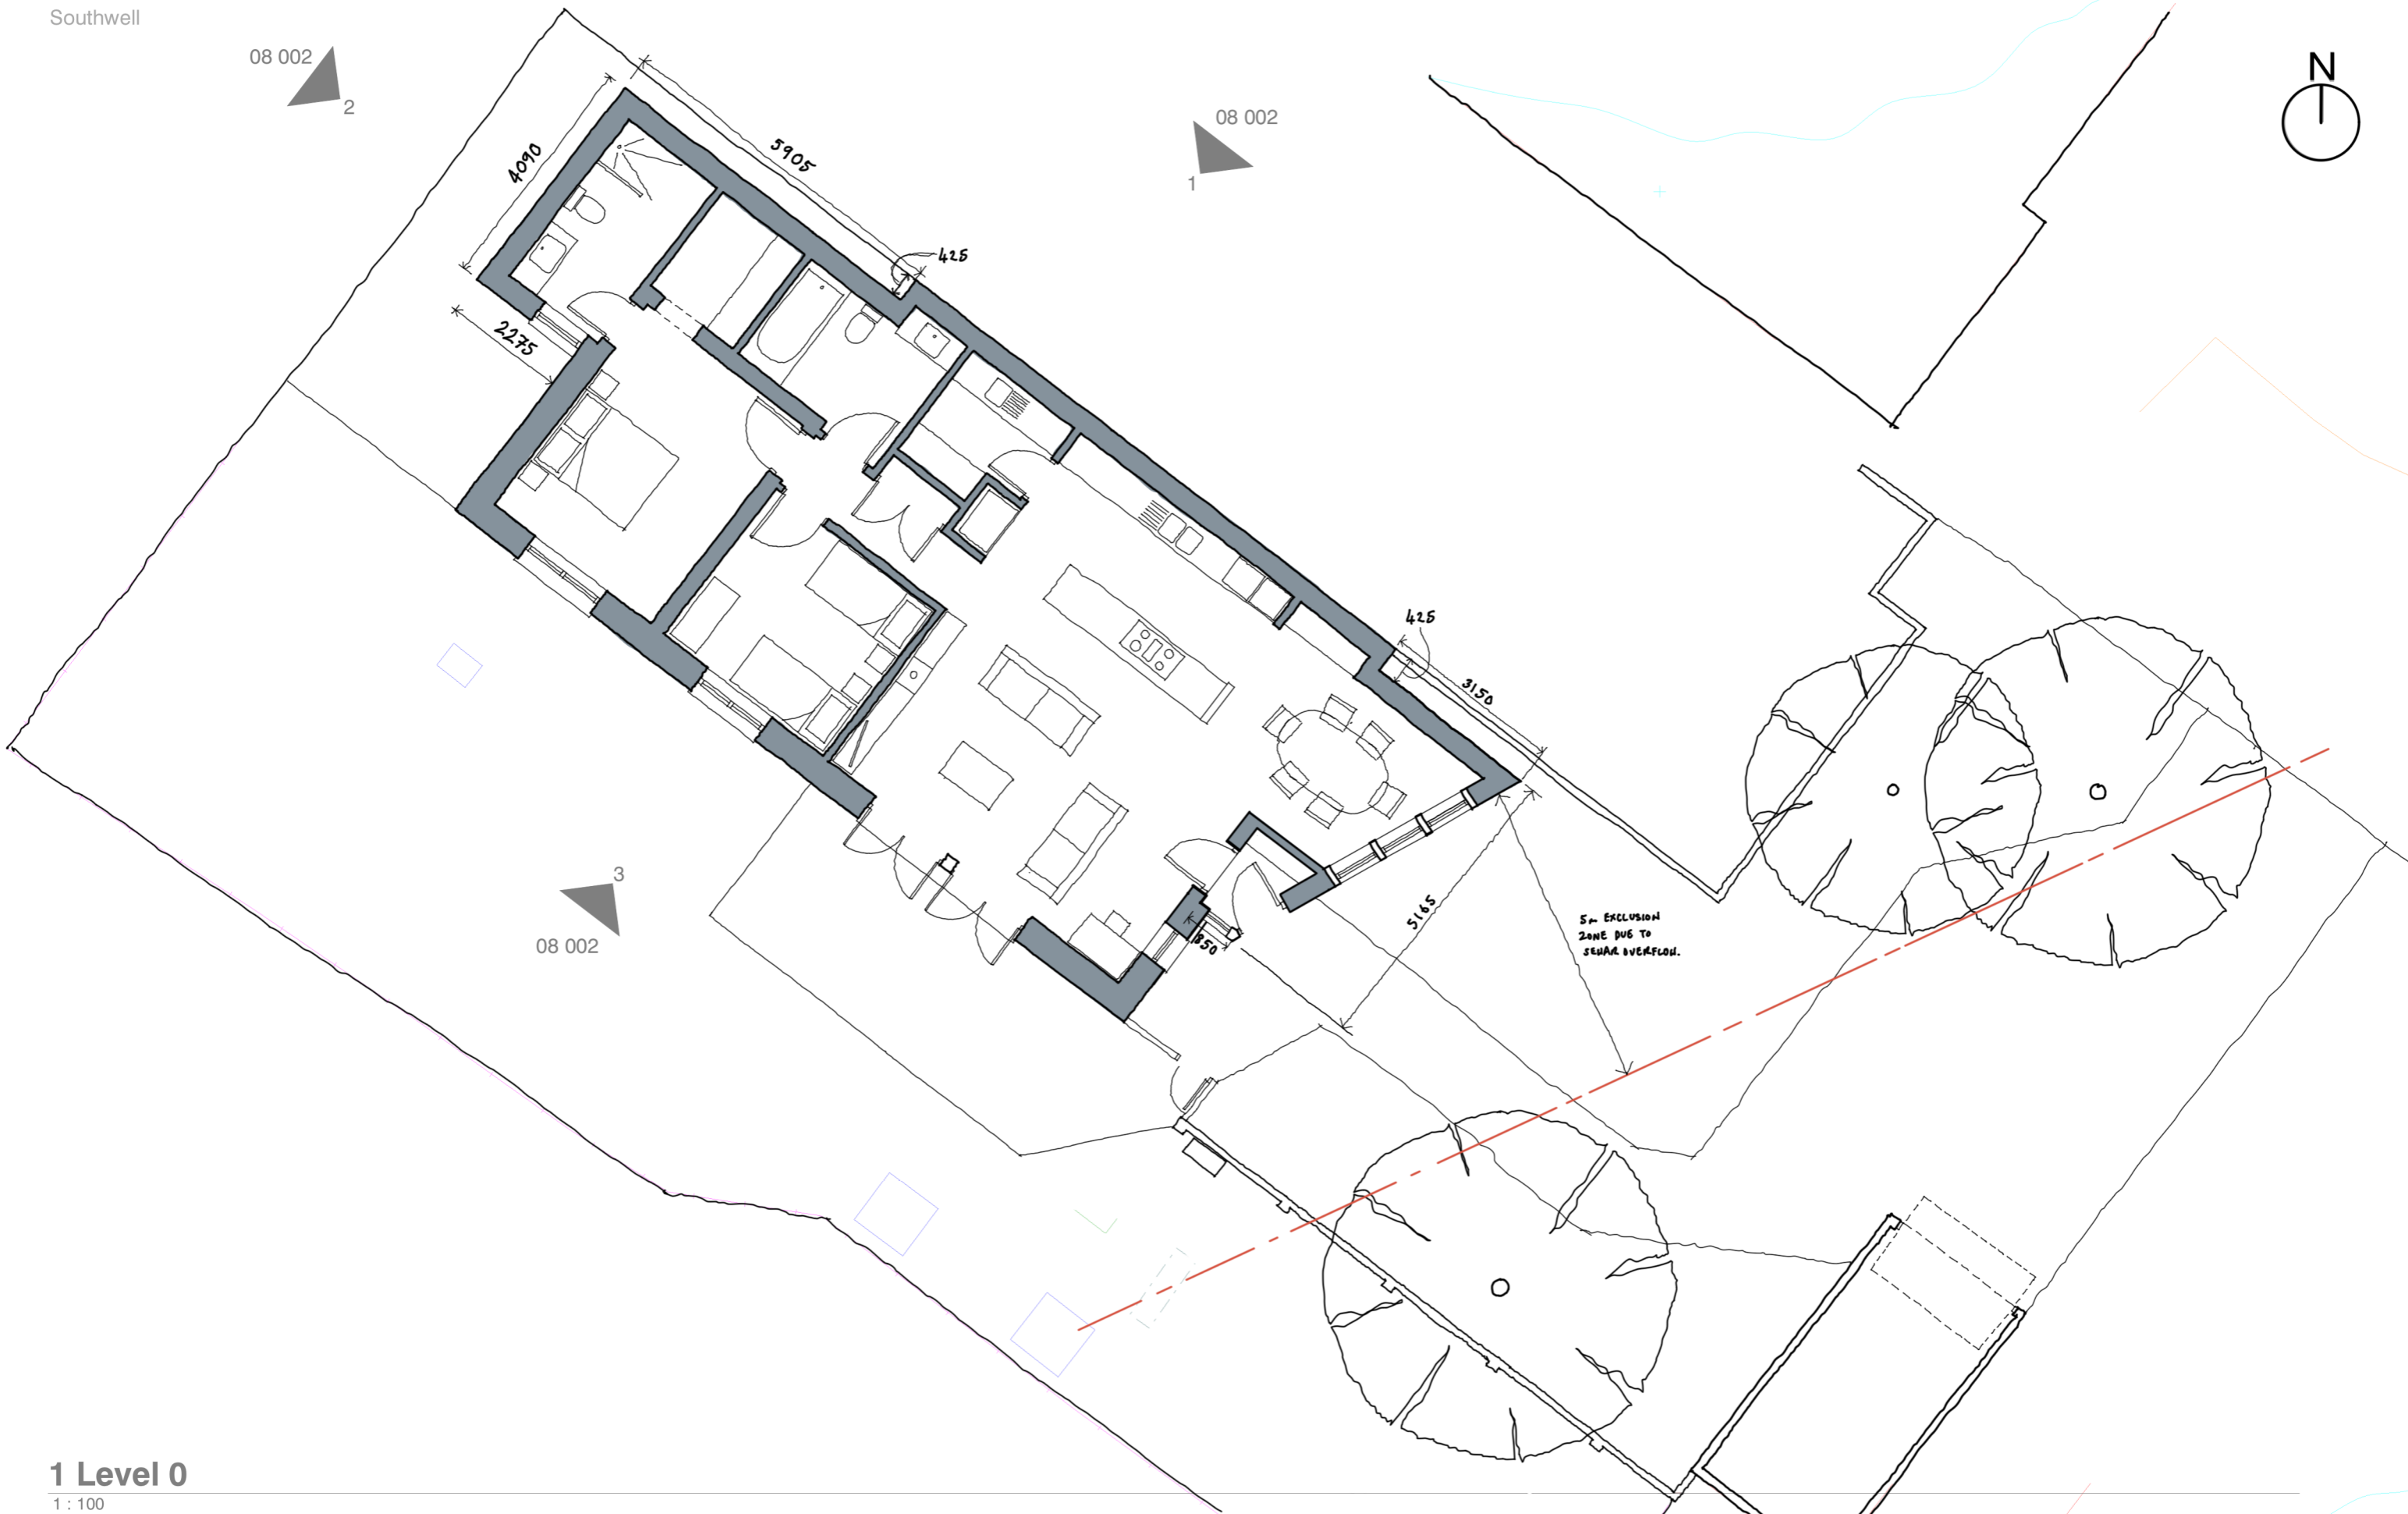


1 Level 0

1 : 100

Proposed Floor Plan 08 001 REV. B

07. 01. 2024

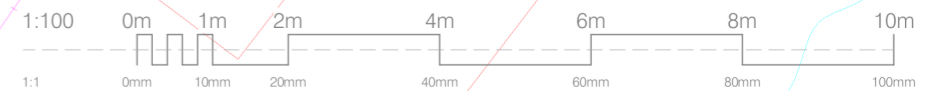

5m EXCLUSION ZONE DUE TO SEWER OVERFLOW.