


PROPOSED GROUND FLOOR PLAN

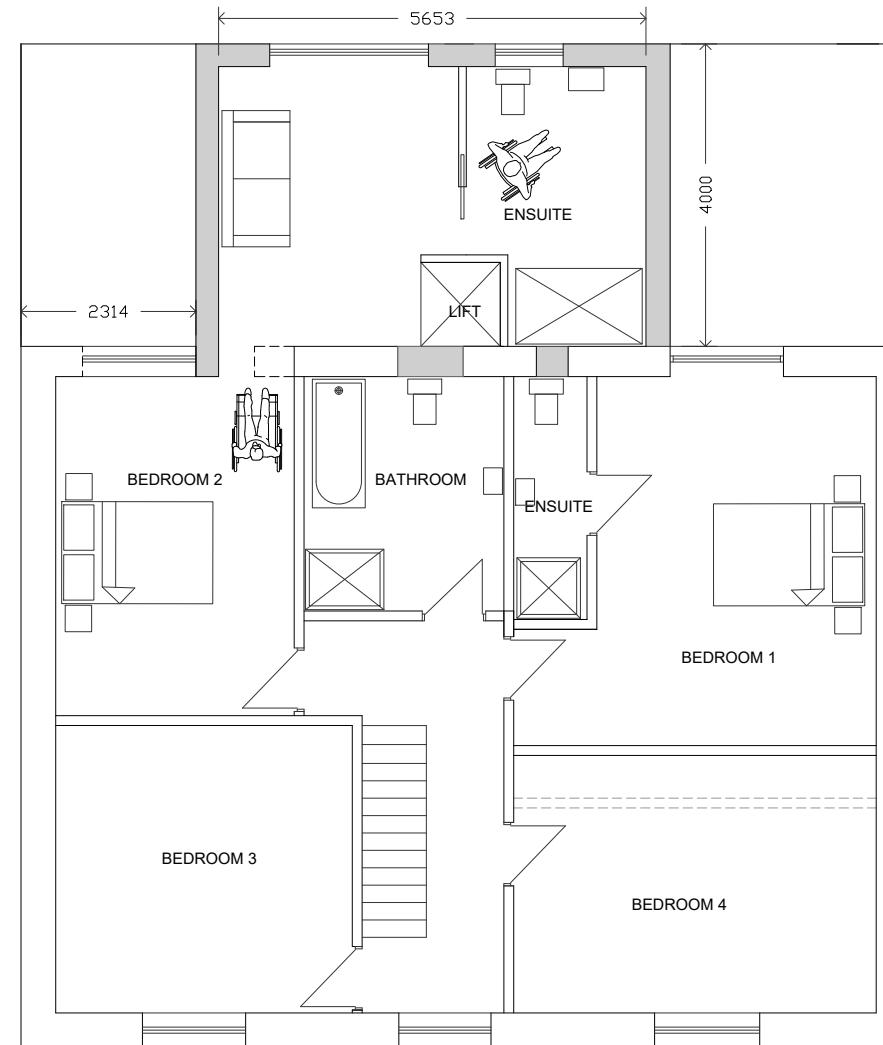

PROPOSED FIRST FLOOR PLAN

AMENDMENTS : Plans revised. Jan 2024

k.j.lloyd AADip. RIBA
 CHARTERED ARCHITECT

49 Coed Y Pia, LLanbradach
 Caerphilly, CF83 3PT

PROJECT PROPOSED REAR EXTENSION
 AT
 25 THE GLADE
 WYLLIE
 BLACKWOOD NP12 2HB

SCALE 1:100 DATE OCT 2023
 DRAWN KL DRG.NO. 03

DRAWING PROPOSED PLANS

THIS DRAWING IS COPYRIGHT