



Proposed site plan

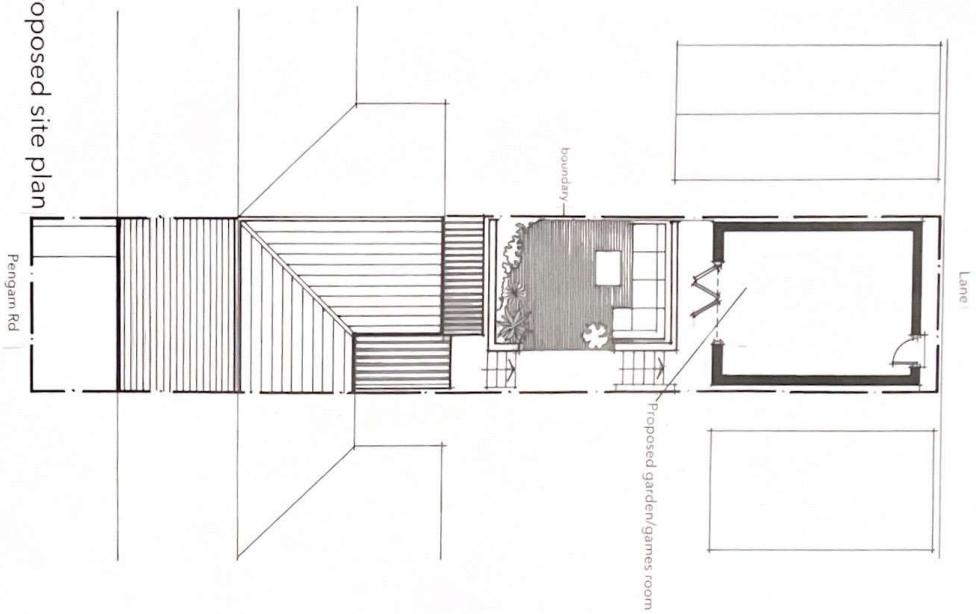

Existing site plan

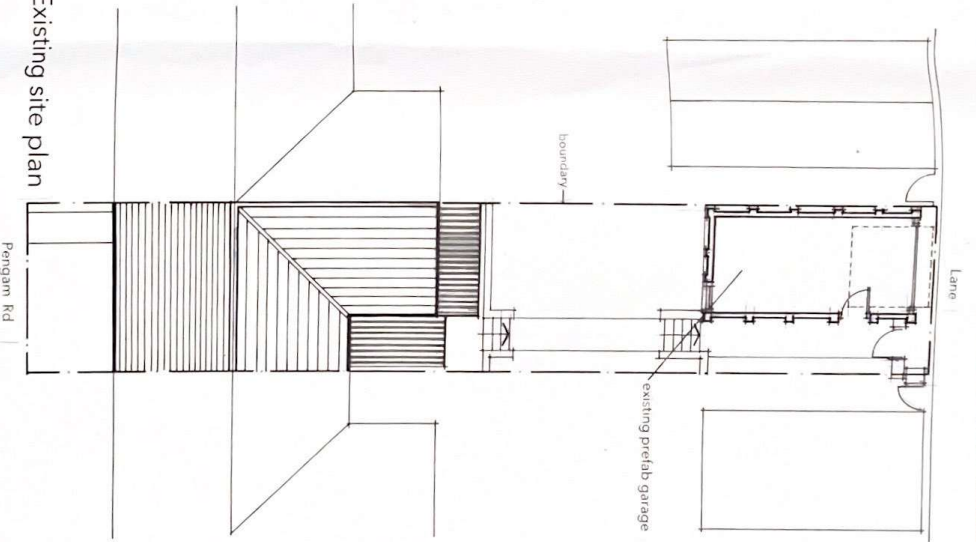

31 Pengam Road . Aberbargoed . CF81 9FT

Project : Demolition of pre-fab garage & proposed garden/games room

Drwg no 01 Existing & Proposed site plan

Scale 1:100 @ A3