







FOUNDATION AND FLOOR JOISTS PLAN

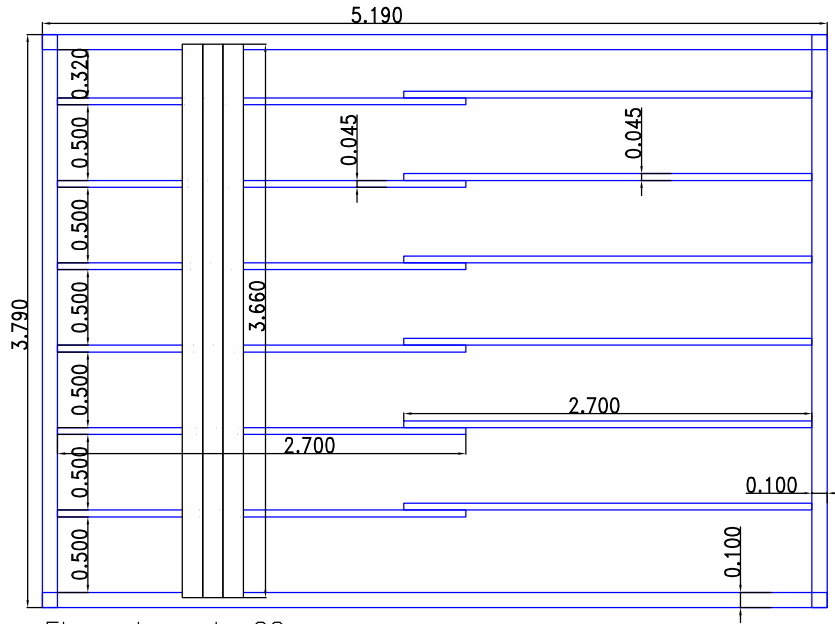

Floor boards 28mm
 Foundation and floor joists height 45mm

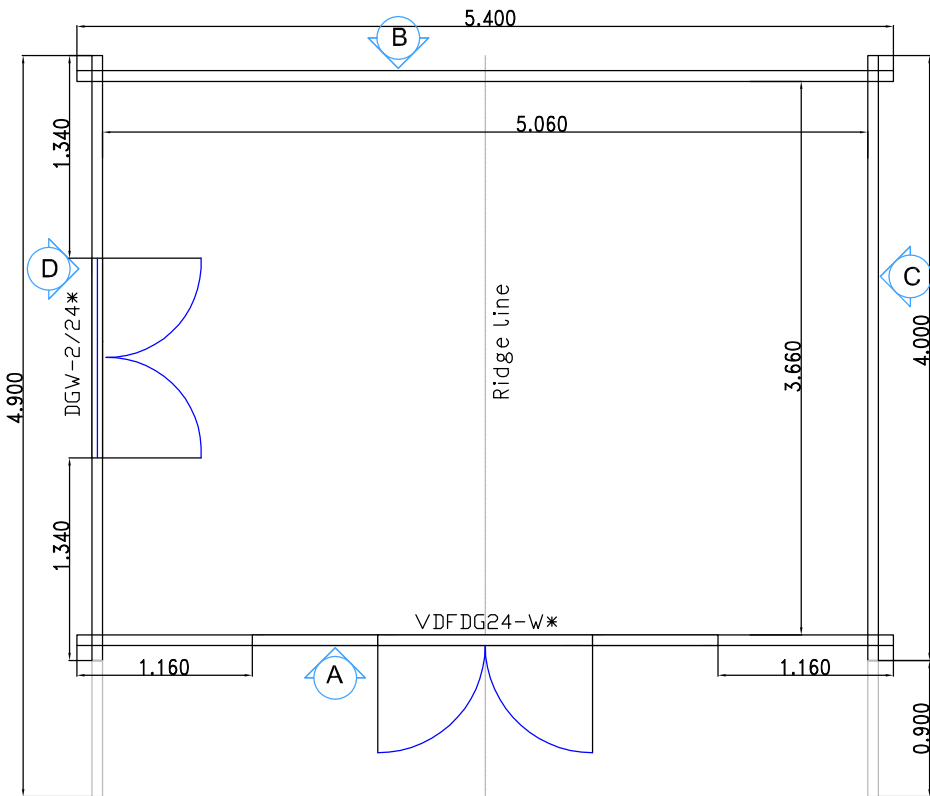

TITLE/ NAME	DEXA SPA 5440-70 DG LR		SCALE																						
			1:50																						
ref. PO10142 Riddle	DIMENSIONS:		EDITION																						
	SIZE (m):	5.4 x 4.0	A																						
T.P.	SIDE WALL HEIGHT:	2145 mm	SHEET																						
	RIDGE HEIGHT:	2405 mm	1/2																						
	WALL LOG:	70 mm	<table border="1"> <thead> <tr> <th></th> <th>Code</th> <th>Size</th> <th>Glazing</th> <th>mm</th> <th>Pcs</th> </tr> </thead> <tbody> <tr> <td>WINDOWS</td> <td>DGW-2/24*</td> <td>1130x1310mm</td> <td></td> <td>70</td> <td>1</td> </tr> <tr> <td>DOORS</td> <td>VDFDG24-W*</td> <td>1930x3050mm</td> <td>fully glazed</td> <td></td> <td>1</td> </tr> </tbody> </table>						Code	Size	Glazing	mm	Pcs	WINDOWS	DGW-2/24*	1130x1310mm		70	1	DOORS	VDFDG24-W*	1930x3050mm	fully glazed		1
	Code	Size	Glazing	mm	Pcs																				
WINDOWS	DGW-2/24*	1130x1310mm		70	1																				
DOORS	VDFDG24-W*	1930x3050mm	fully glazed		1																				
			* - ALL TOUGHENED GLASS																						

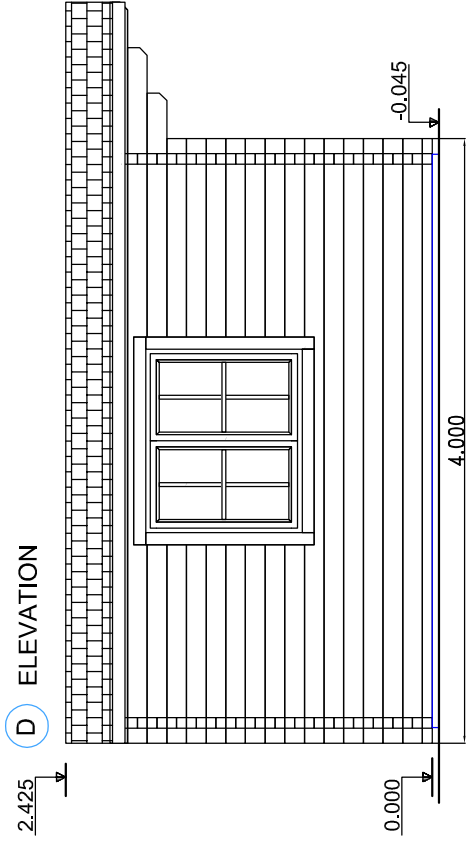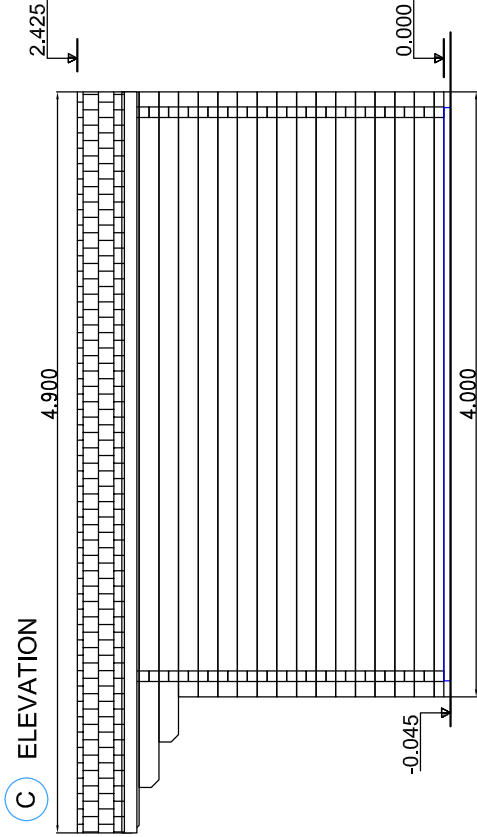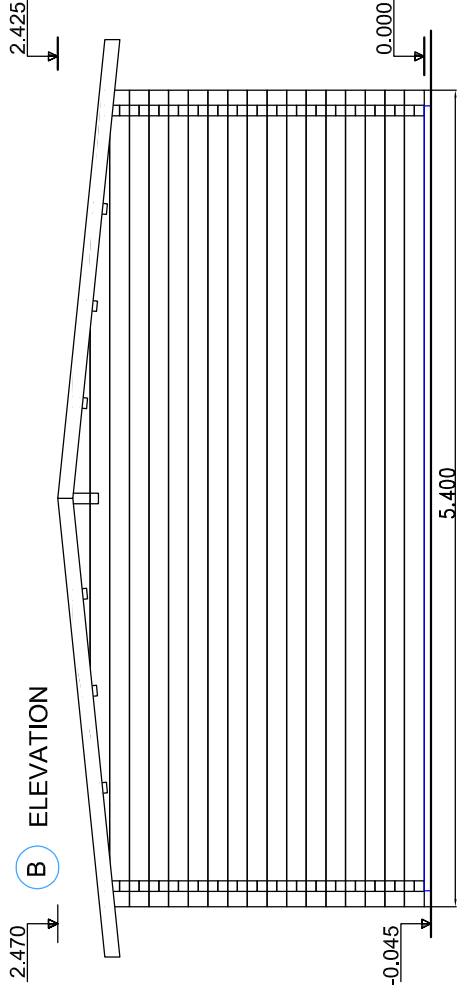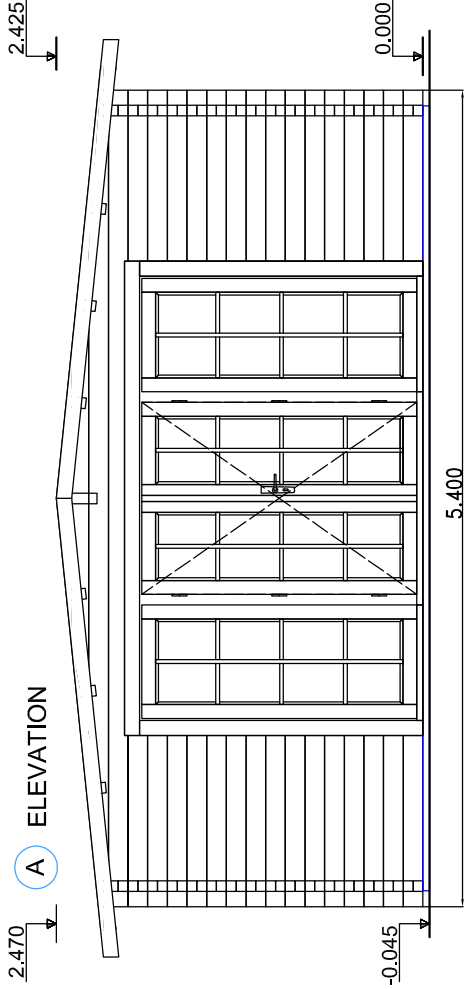

TITLE/ NAME	DEXA SPA 5440-70 DG LR		SCALE 1:50
ref. PO10142 Riddle	DIMENSIONS:		EDITION A
	SIZE (m): 5,4 x 4,0	SIDE WALL HEIGHT: 2145 mm	SHEET 2/2
	RIDGE HEIGHT: 2405 mm	WALL LOG: 70 mm	

