



**SINGLE STOREY  
REAR EXTENSION**



Rear Elevation

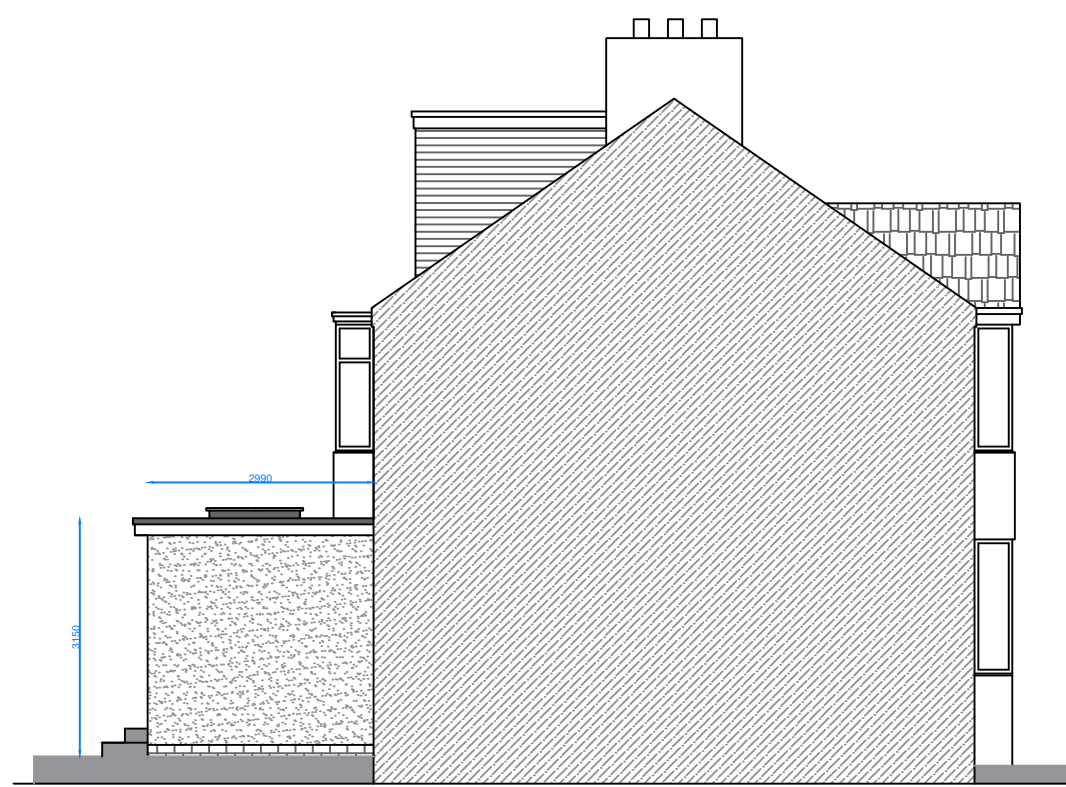

Side Return

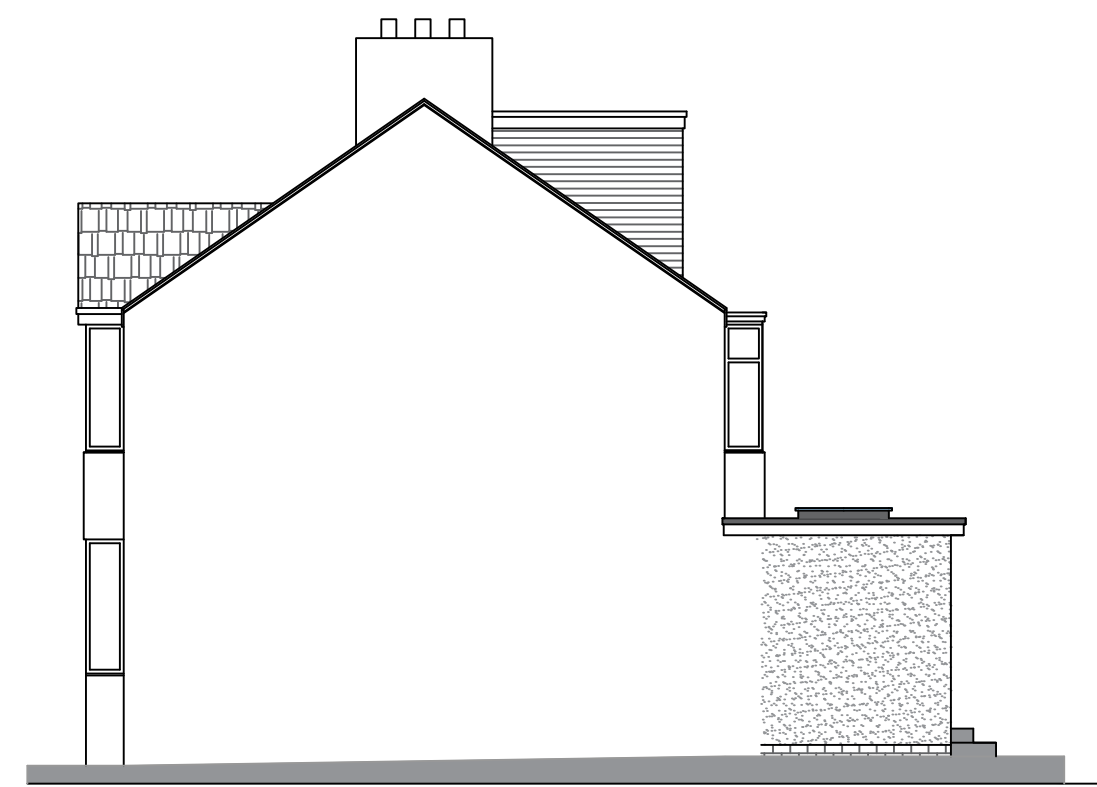

Side Elevation

DRAWING TITLE:

**PROPOSED  
ARRANGEMENT**

Elevations

CLIENT:

Name: Mr and Mrs Edgington  
36 Haddon Road,  
Blackpool,  
FY2 9AH

SCALE:

1:100

DRAWN BY:

MD

DRAWING NO:

DG - 24 - 004- HADD

REV:

B