



front (southeast) elevation

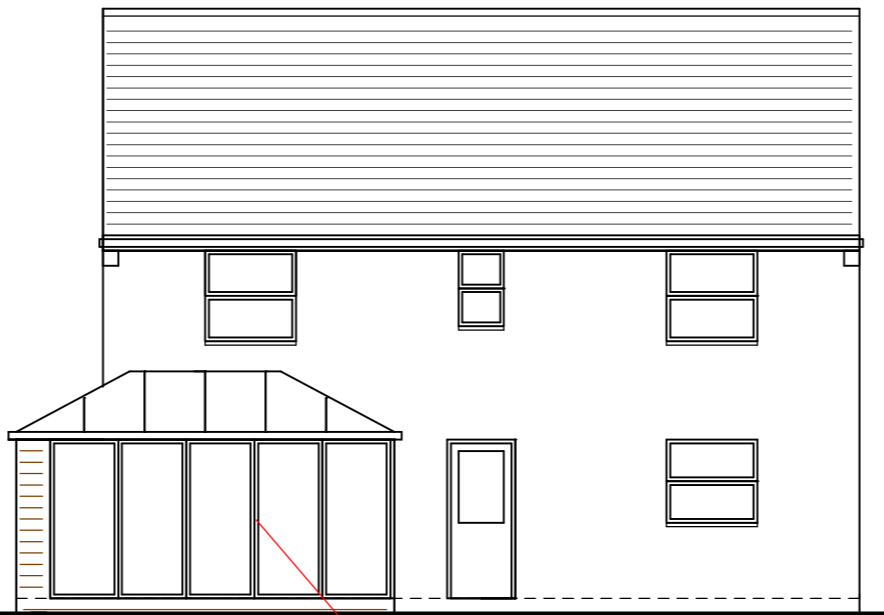

rear (northwest) elevation

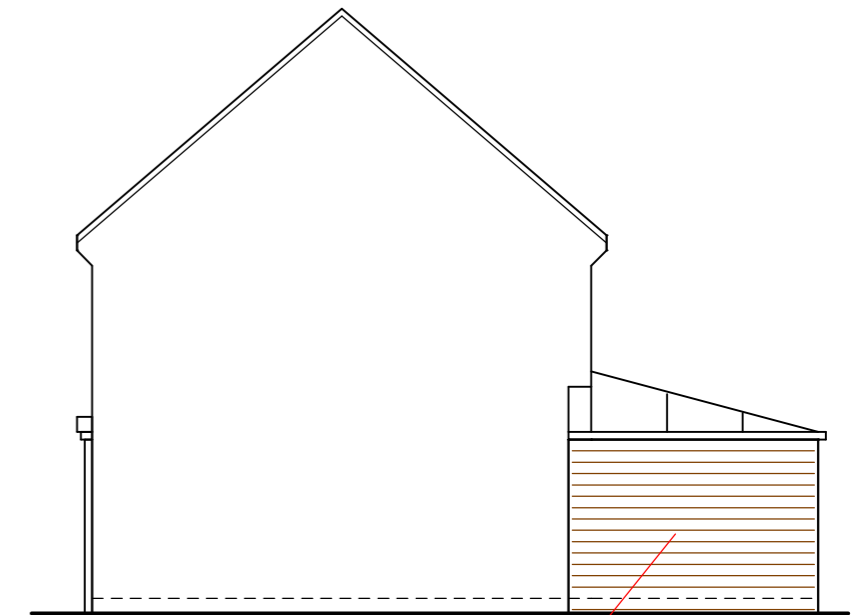


right side (northeast) elevation


panel  
2.40  
3.20  
brickwork to match property

anthracite grey bi-folding doors


brickwork to match property

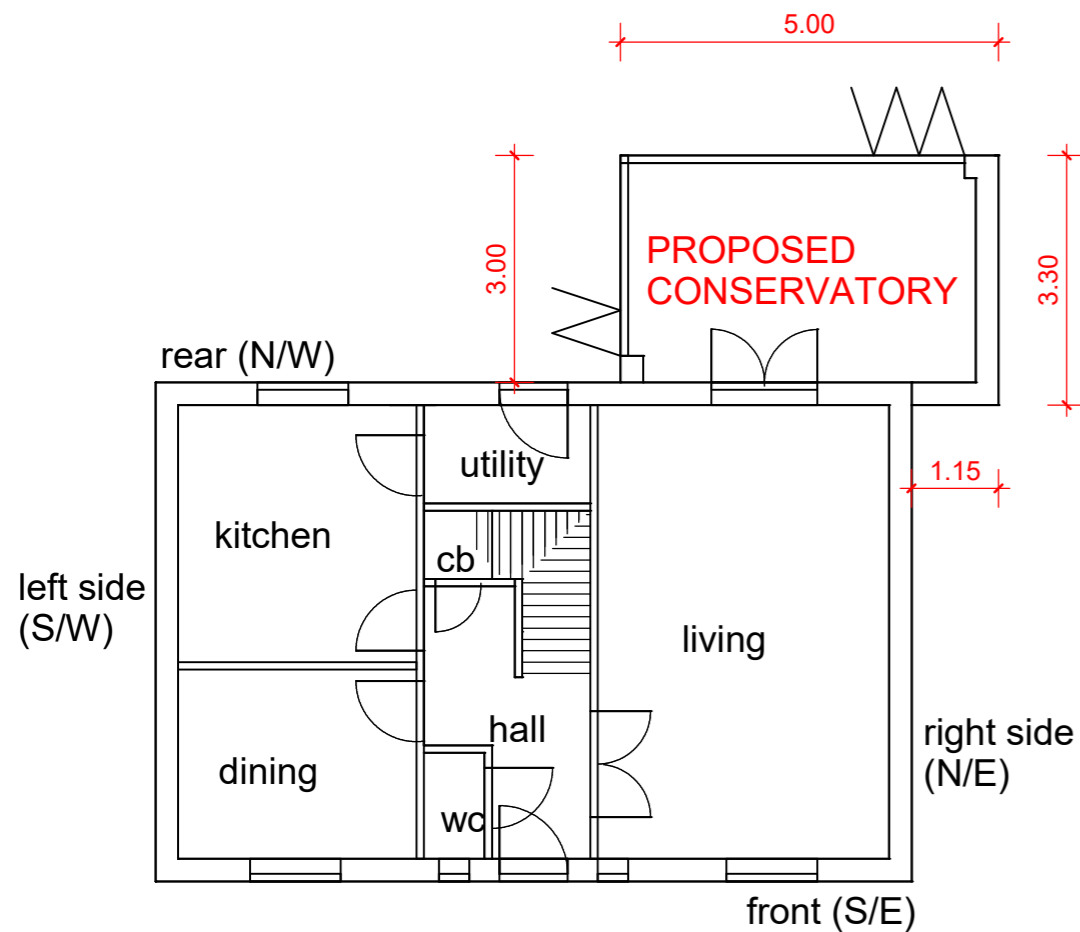

GROUND FLOOR LAYOUT

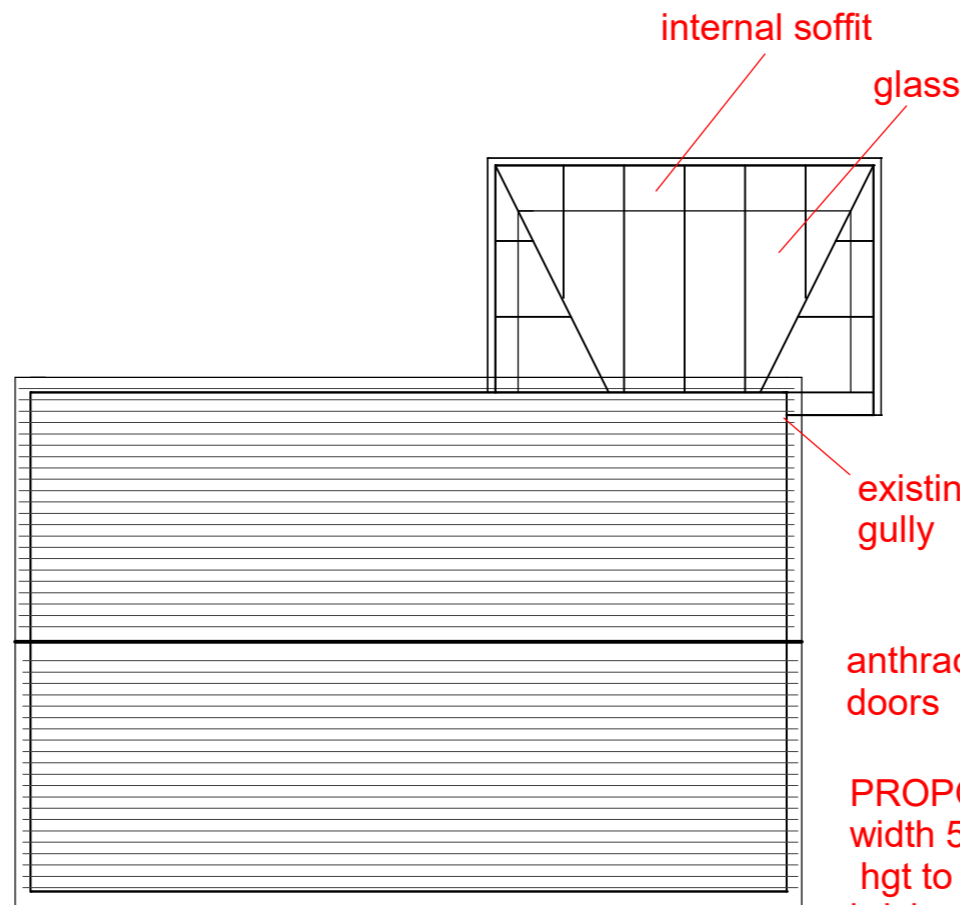

ROOF PLAN

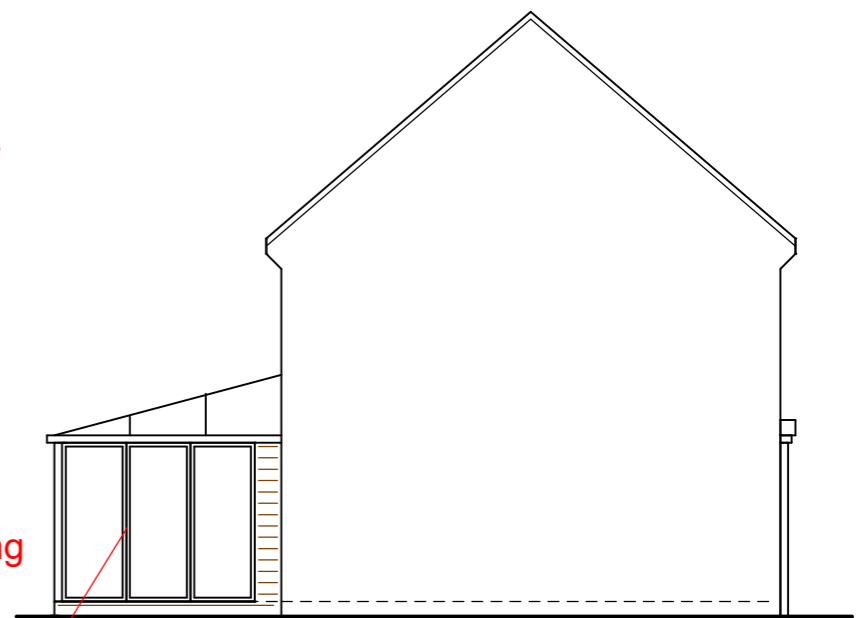

left side (southwest) elevation

existing gully  
anthracite grey bi-folding doors

**PROPOSED CONSERVATORY**  
width 5m, projection 3m (3.3m overall), hgt to eaves 2.4m, hgt to ridge 3.2m  
brickwork to match property, frames/rafters anthracite grey upvc, anthracite grey bi-folding doors, glazing clear, roof material glass  
drainage to existing gully, boundary treatments to remain same