

W4

SW STAINED BROWN

D3

SW STAINED BROWN

D4

SW STAINED BROWN

D5

SW STAINED BROWN


1500 EXTG

950 EXTG

950 EXTG


1050 EXTG

VARIES (IMPERIAL)

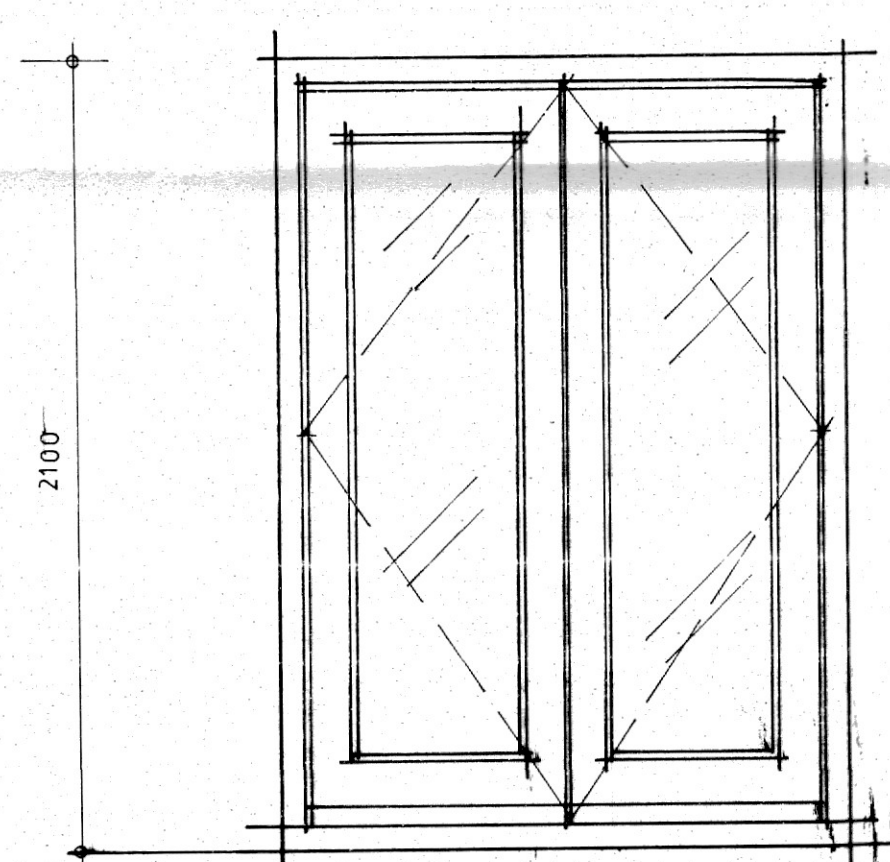


D2

SW STAINED BROWN

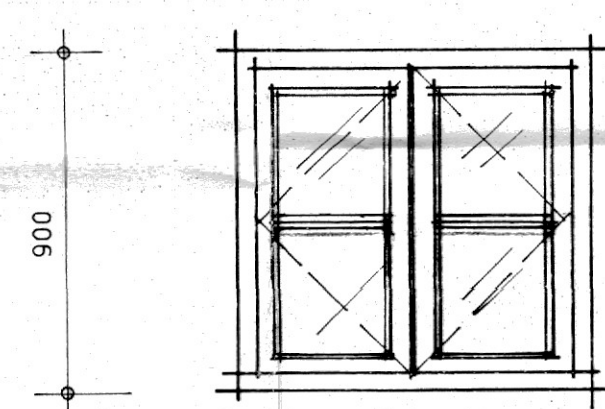


W3

SW WHITE PAINTED

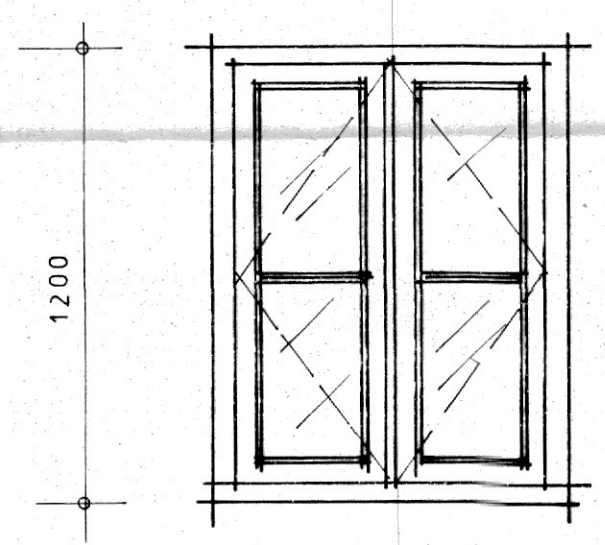


W2

SW WHITE PAINTED

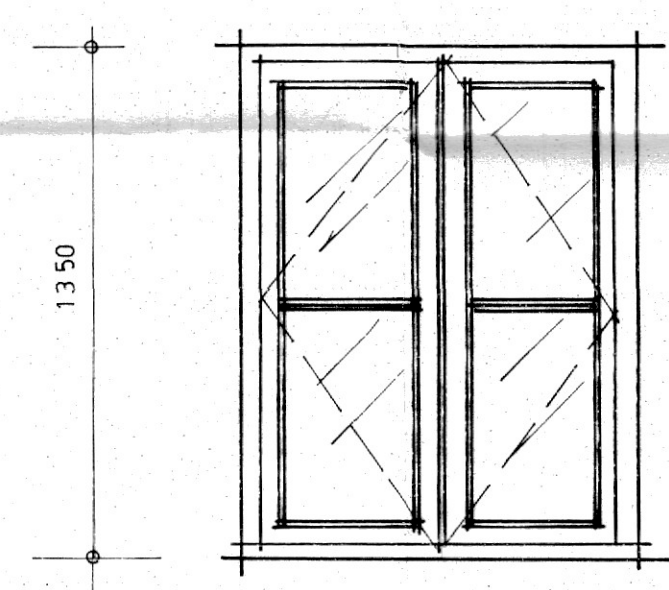

W1

SW WHITE PAINTED

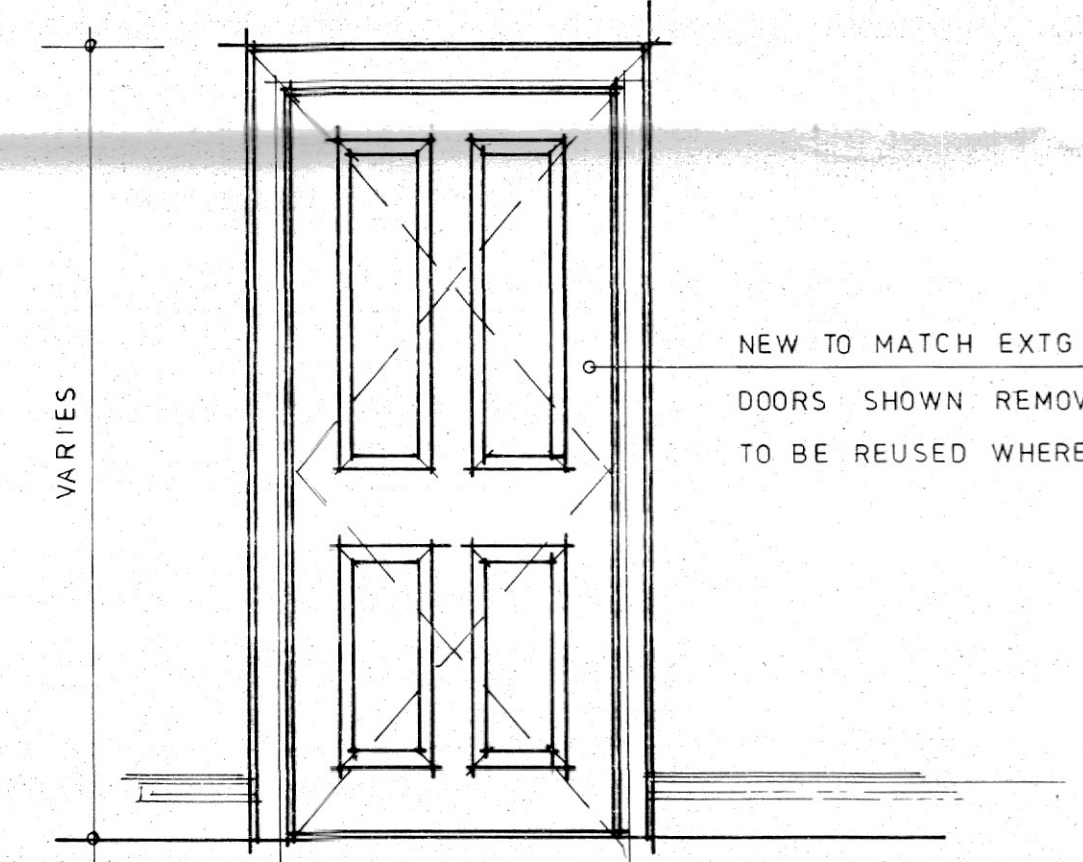

SW WHITE PAINTED

ALL NEW INTERNAL DOORS
ironmongery to match extg

NEW TO MATCH EXTG
DOORS SHOWN REMOVED
TO BE REUSED WHERE VIABLE

<p>dean jay pearce architectural design & planning ltd 2 / 3 Milestone, Hall Street, Long Melford Sudbury, Suffolk, CO10 9HZ T: 01787-378797 E: dean.pearce@live.co.uk</p>		
<p>Project: Proposed internal / external alterations and single-storey extension to curtilage outbuilding (following demolition of existing extension).</p>		
<p>Site Address: Persverance House, 47 High Street, Lavenham, Suffolk, CO10 9PY</p>		
<p>Applicant: Mr & Mrs Revill</p>		
<p>Drawing title: PROPOSED JOINERY SCHEDULE</p>		
<p>scales: 1: 20 (A1) date: 01 / 2024 drawn: checked:</p>	<p>drg no: 24/05/17</p>	<p>rev: A</p>
<p>Do not scale this drawing. Use figured dimensions only. Contractor to set out all of the works prior to commencement and report any omissions / discrepancies immediately. Scales shown on this drawing are at A1 sheet size.</p>		
<p>This drawing & information are Copyright. ©</p>		