

Site Address:
10 Aberdare Road
Enfield
EN3 4JB

Project:
Proposed Rear Extension
Existing Elevations

Client:

Date:
Aug. 20


Drawn:
BS

Drawing Number:
2427 - 02a

Scale:
1:100

Revisions:

NOTES © Copyright Reserved
All dimensions must be checked on site. This drawings can be scaled for Town & Country Planning Act purposes only and is not to be scaled by contractors or others working on site. Use only figured dimensions. The contractor is responsible for taking and checking all dimensions and levels.

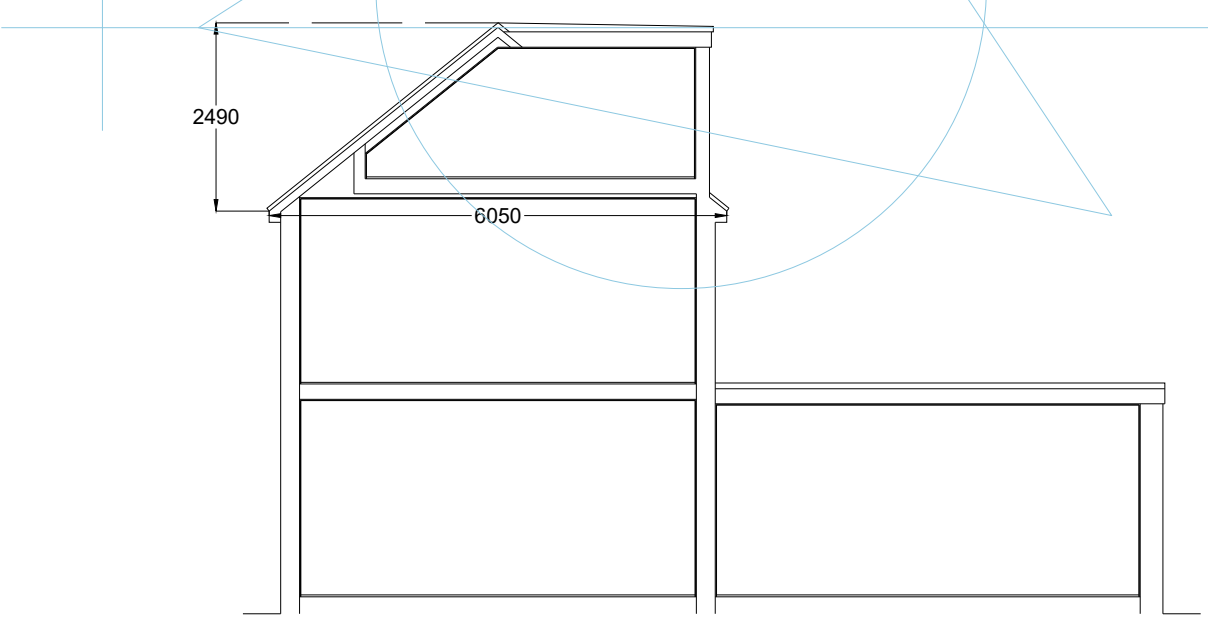

Loft Conversion Volume Calculator - 10 Aberdare Road			
Width of Hip to Gable	6.05	Area of Dormer Cheek	3.085
Height of Hip to Gable	2.49	Length of Dormer Window	7.835
Area of Base	7.53225	Volume of Dormer Window	24.170975
Length of Gable Ridge	2.873	Volume of Hip to Gable	14.42662523
Area of Base	7.53225	Volume of Dormer Window	24.170975
Volume of Hip to Gable	7.213313	Total Volume	38.59760023
Total Loft Volume =		38.59760023	

